


Junction Name:- Ashiana Chowk Rd. No.-41

Jn. Code:- B-19

District :- North West

Circle :- Ashok Vihar

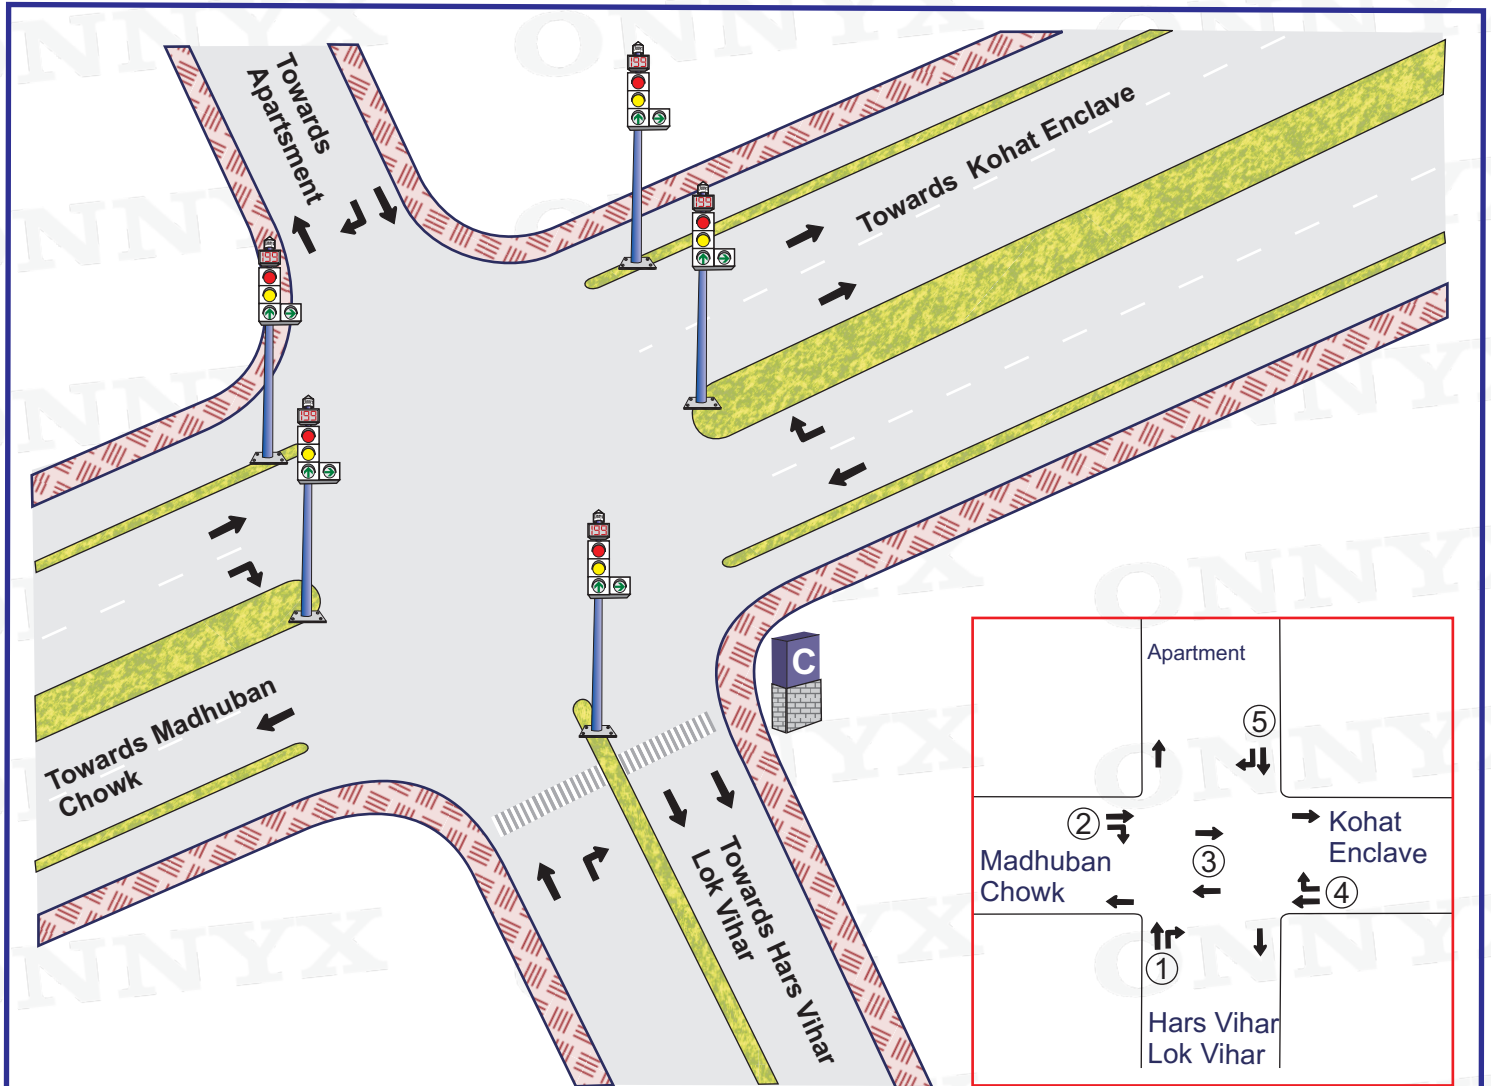

①

②

③

④

⑤

Plan No.	Time	①	②	③	④	⑤	Total Cycle Time
1.	06:00-11:00	30 Sec.	32 Sec.	60 Sec.	13 Sec.	15 Sec.	150 Sec.
2.	11:00-17:00	30 Sec.	30 Sec.	55 Sec.	15 Sec.	20 Sec.	150 Sec.
3.	17:00-23:00	30 Sec.	32 Sec.	60 Sec.	13 Sec.	15 Sec.	150 Sec.

05 Sec.included in all Phases for AMBER

Signal Timing – 06:00--23:00

Blinker Timing – 23:00--06:00

Not to scale

Prepared by : www.onnyx.in