


Junction Name:- Rani Bagh Chowk
Rd. No.-43

Jn. Code:- C-7

District :- North West

Circle :- Ashok Vihar

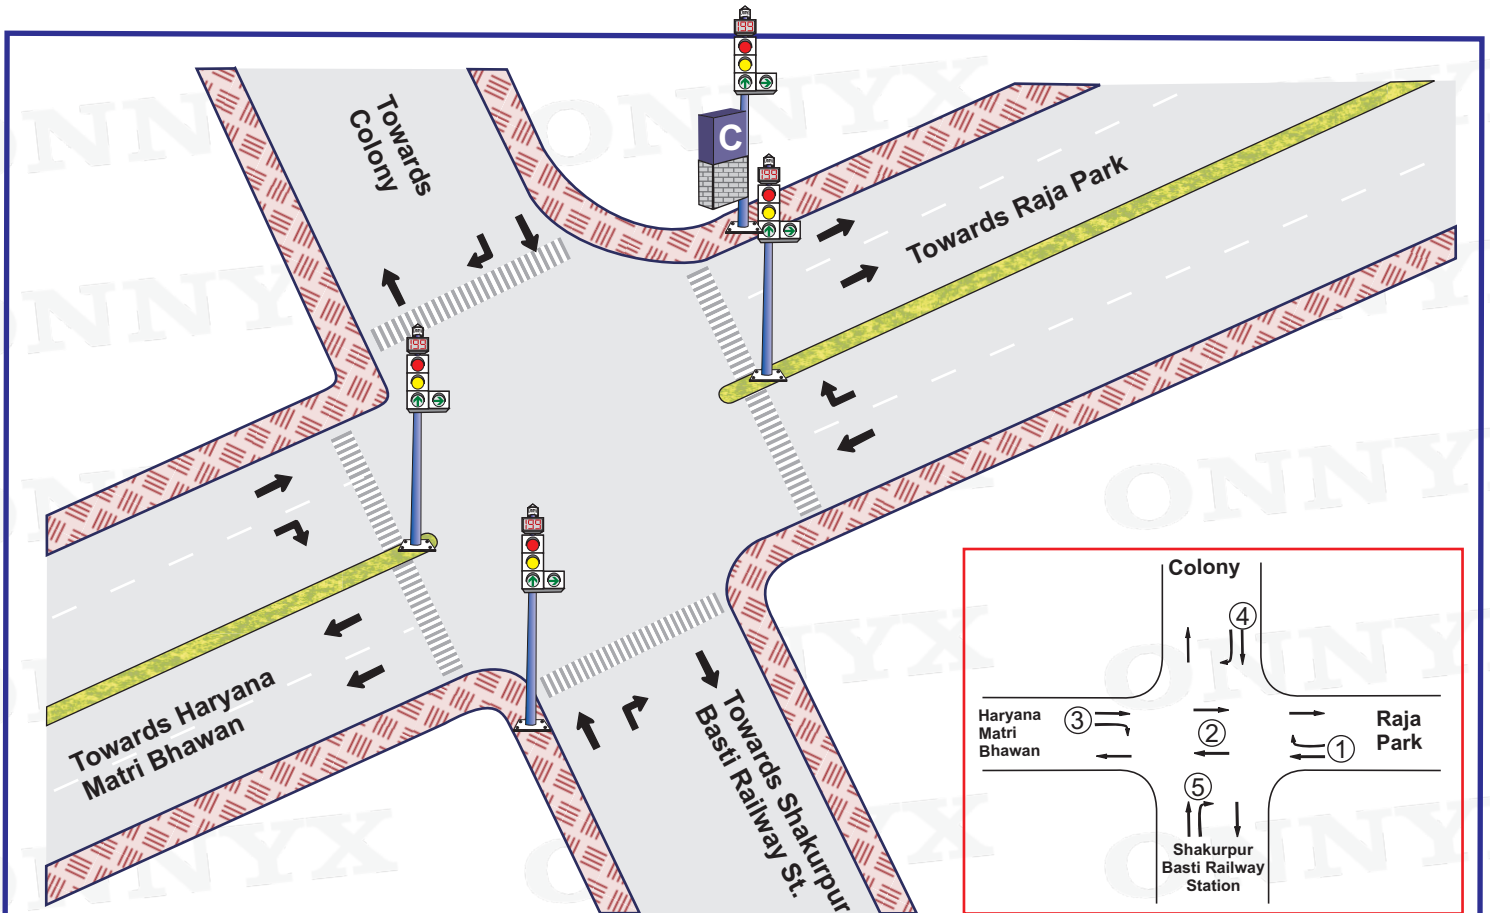

Plan No.	Time	①	②	③	④	⑤	Total Cycle Time
1.	06:00-08:00	13 Sec.	45 Sec.	10 Sec.	15 Sec.	15 Sec.	118 Sec.
2.	08:00-12:00	20 Sec.	75 Sec.	15 Sec.	20 Sec.	20 Sec.	150 Sec.
3.	12:00-17:00	17 Sec.	70 Sec.	15 Sec.	20 Sec.	20 Sec.	142 Sec.
4.	17:00-22:00	17 Sec.	75 Sec.	13 Sec.	20 Sec.	20 Sec.	145 Sec.
5.	22:00-23:00	17 Sec.	70 Sec.	15 Sec.	20 Sec.	20 Sec.	142 Sec.

05 Sec. included in all Phases for AMBER

Signal Timing – 06:00 – 23:00

Blinker Timing – 23:00 – 06:00

Not to scale

Prepared by : www.onnyx.in