


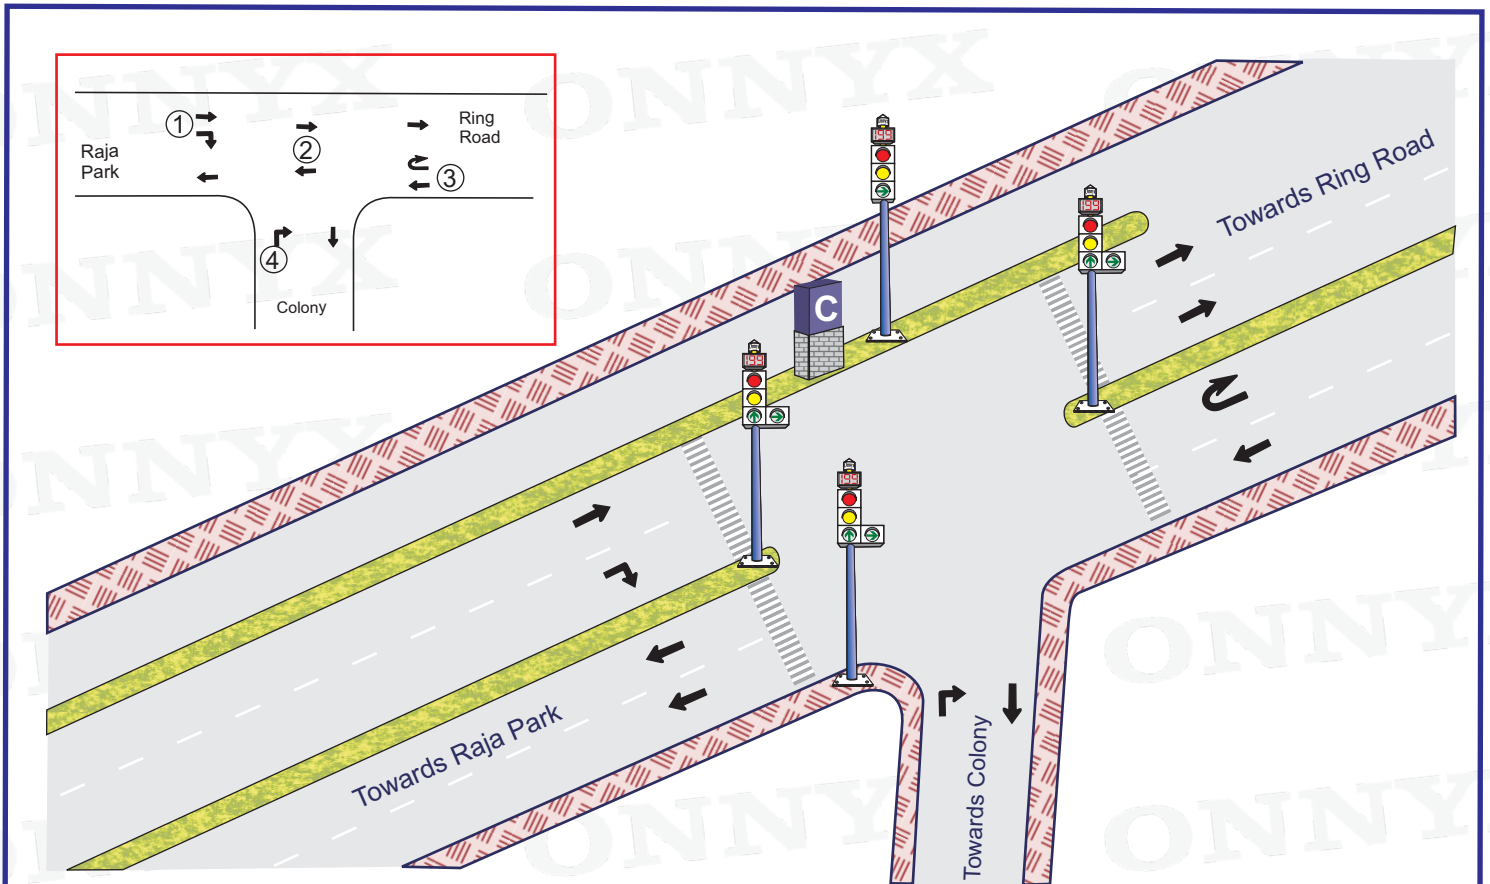



Junction Name:- Sri Nagar Rd. No.-43

Jn. Code:- C-9

District :- North West

Circle :- Ashok Vihar



Plan No.	Time	①	②	③	④	Total Cycle Time
						
1.	06:00-11:00	20 Sec.	45 Sec.	15 Sec.	20 Sec.	100 Sec.
2.	11:00-17:00	25 Sec.	55 Sec.	10 Sec.	20 Sec.	110 Sec.
3.	17:00-23:00	20 Sec.	45 Sec.	15 Sec.	20 Sec.	100 Sec.

05 Sec. included in all Phases for AMBER

Signal Timing – 06:00 – 23:00

Blinker Timing – 23:00 – 06:00

Not to scale

Prepared by : www.onnyx.in