
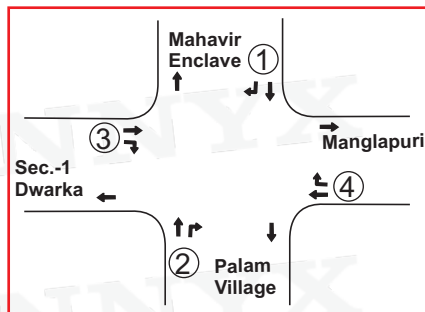


Junction Name:- Mahavir Enclave

Jn. Code:- D-01

District :- South West

Circle :- Dwarka

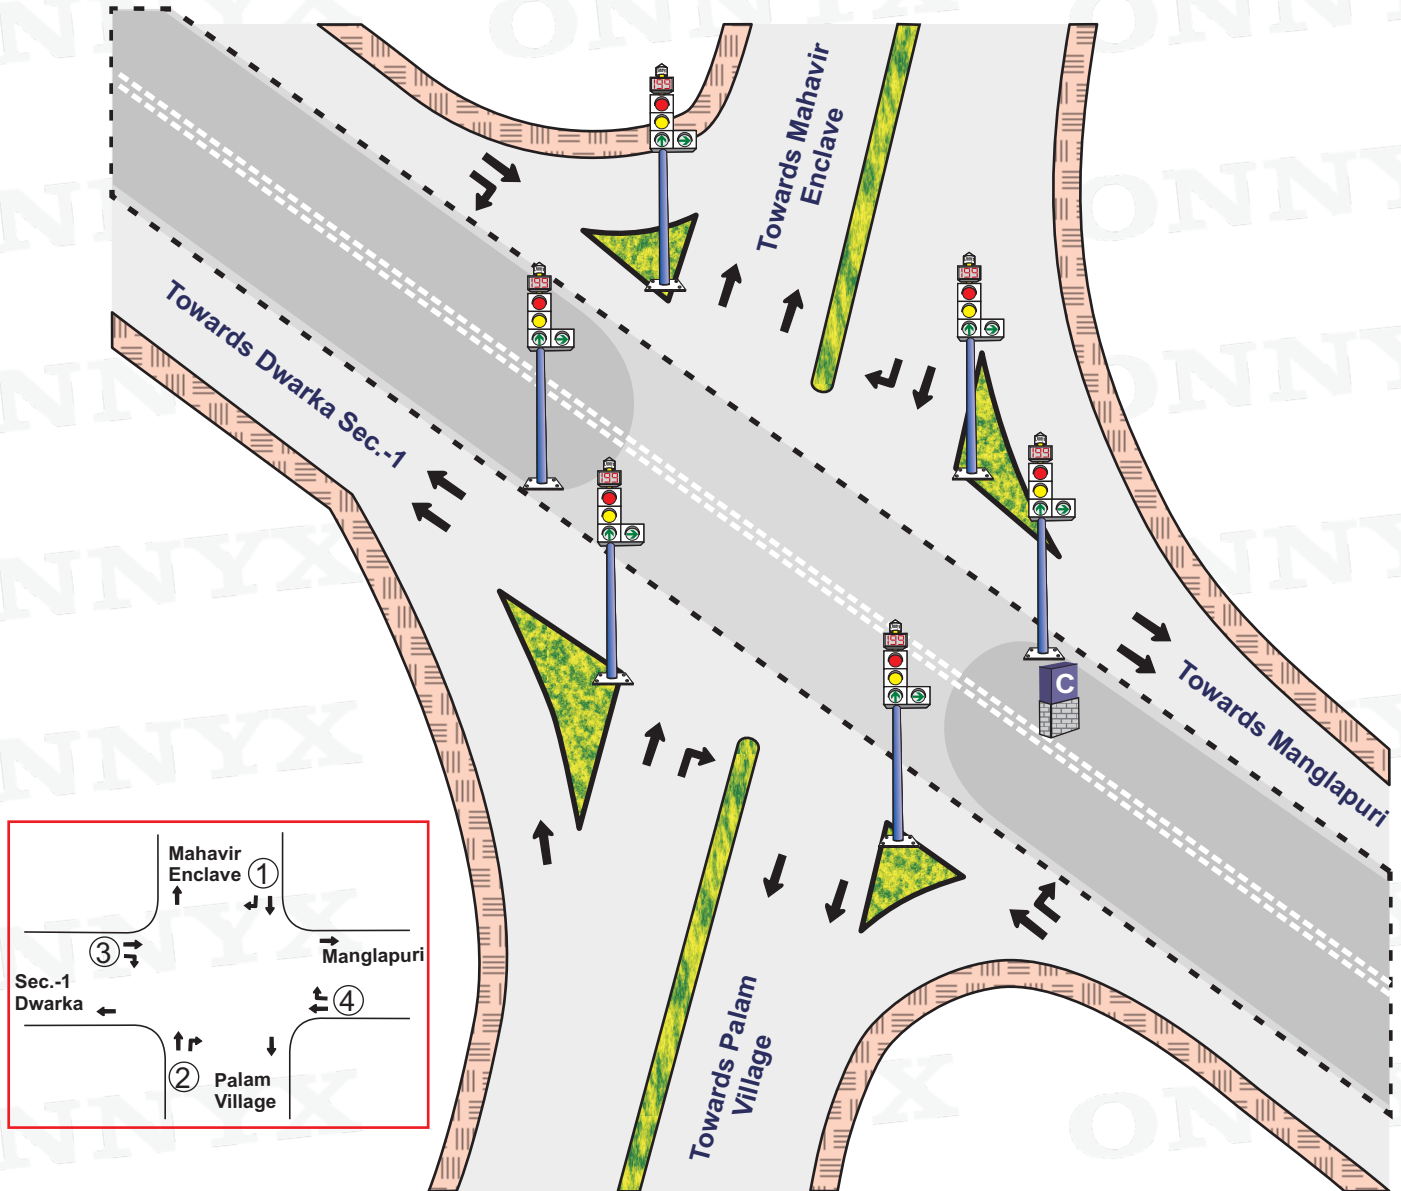

Plan No.	Time	①	②	③	④	Total Cycle Time
1.	06:00-09:00	45 Sec.	30 Sec.	40 Sec.	35 Sec.	150 Sec.
2.	09:00-16:00	45 Sec.	30 Sec.	30 Sec.	30 Sec.	135 Sec.
3.	16:00-20:00	45 Sec.	30 Sec.	35 Sec.	45 Sec.	155 Sec.
4.	20:00-23:00	25 Sec.	25 Sec.	25 Sec.	30 Sec.	105 Sec.

05 Sec. included in all Phases for AMBER

Signal Timing – 06:00--23:00

Blinker Timing – 23:00--06:00

Not to scale

Prepared by : www.onnyx.in