


Junction Name:- Ashirwad Chowk

Jn. Code:- D-20

District :- South West

Circle :- Dwarka

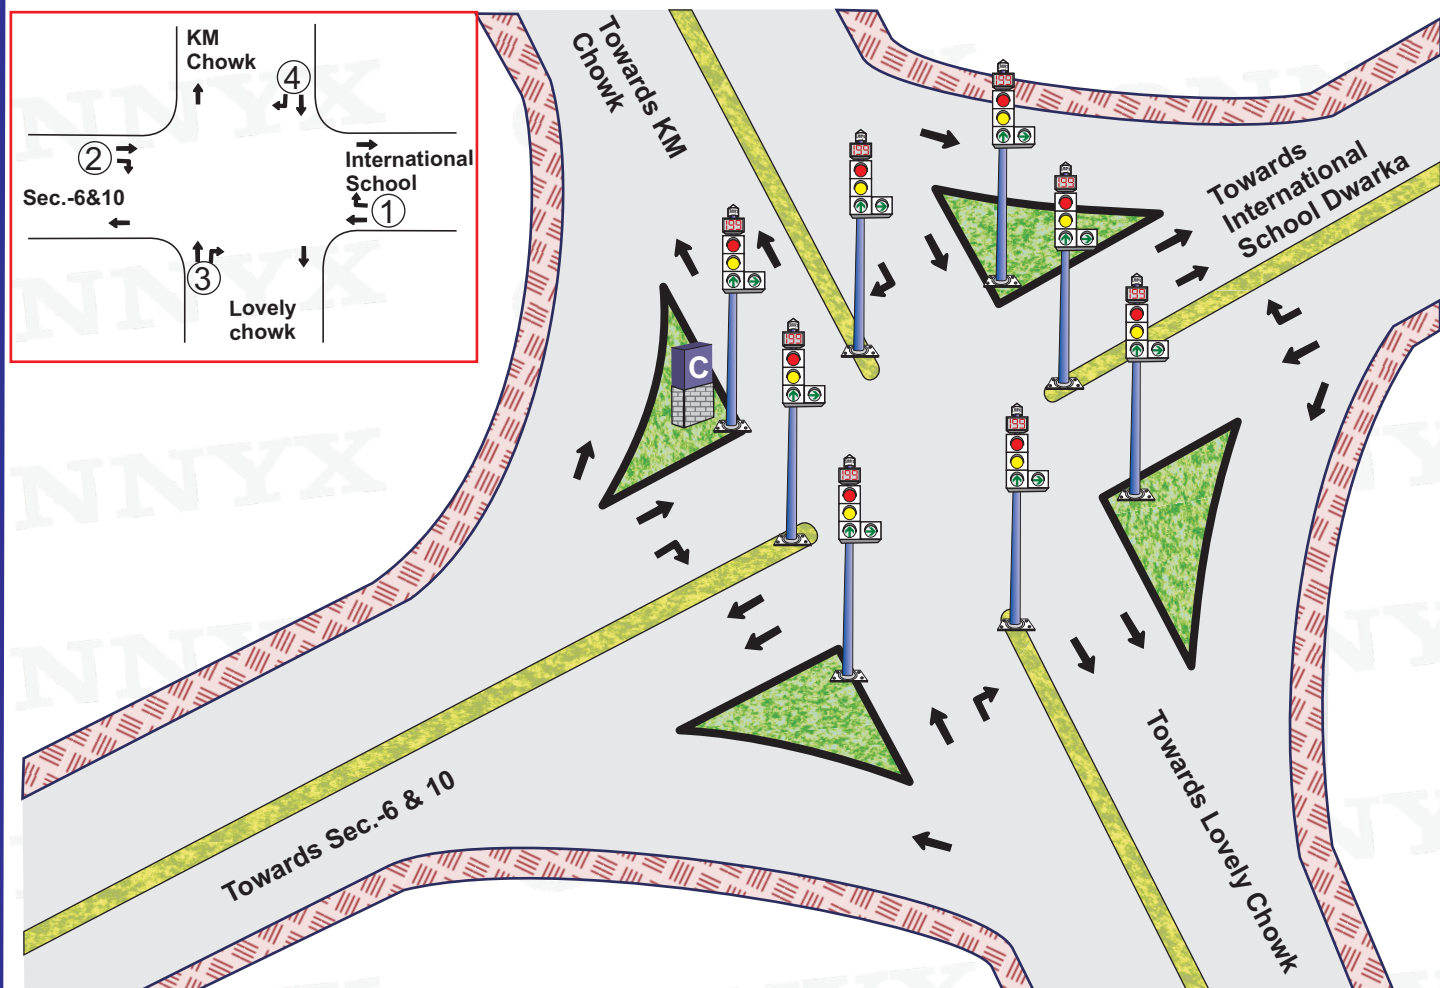

Plan No.	Time	①	②	③	④	Total Cycle Time
1.	06:00-17:00	20 Sec.	20 Sec.	20 Sec.	20 Sec.	80 Sec.
2.	17:00-23:00	30 Sec.	15 Sec.	20 Sec.	20 Sec.	85 Sec.

05 Sec. included in all Phases for AMBER

Signal Timing – 06:00--23:00

Blinker Timing – 23:00--006:00

Not to scale

Prepared by : www.onnyx.in