


**Junction Name:-** Sec.-6/10 Near DDA  
Sport complex

**Jn. Code:-** D-21

**District :-** South West

**Circle :-** Dwarka

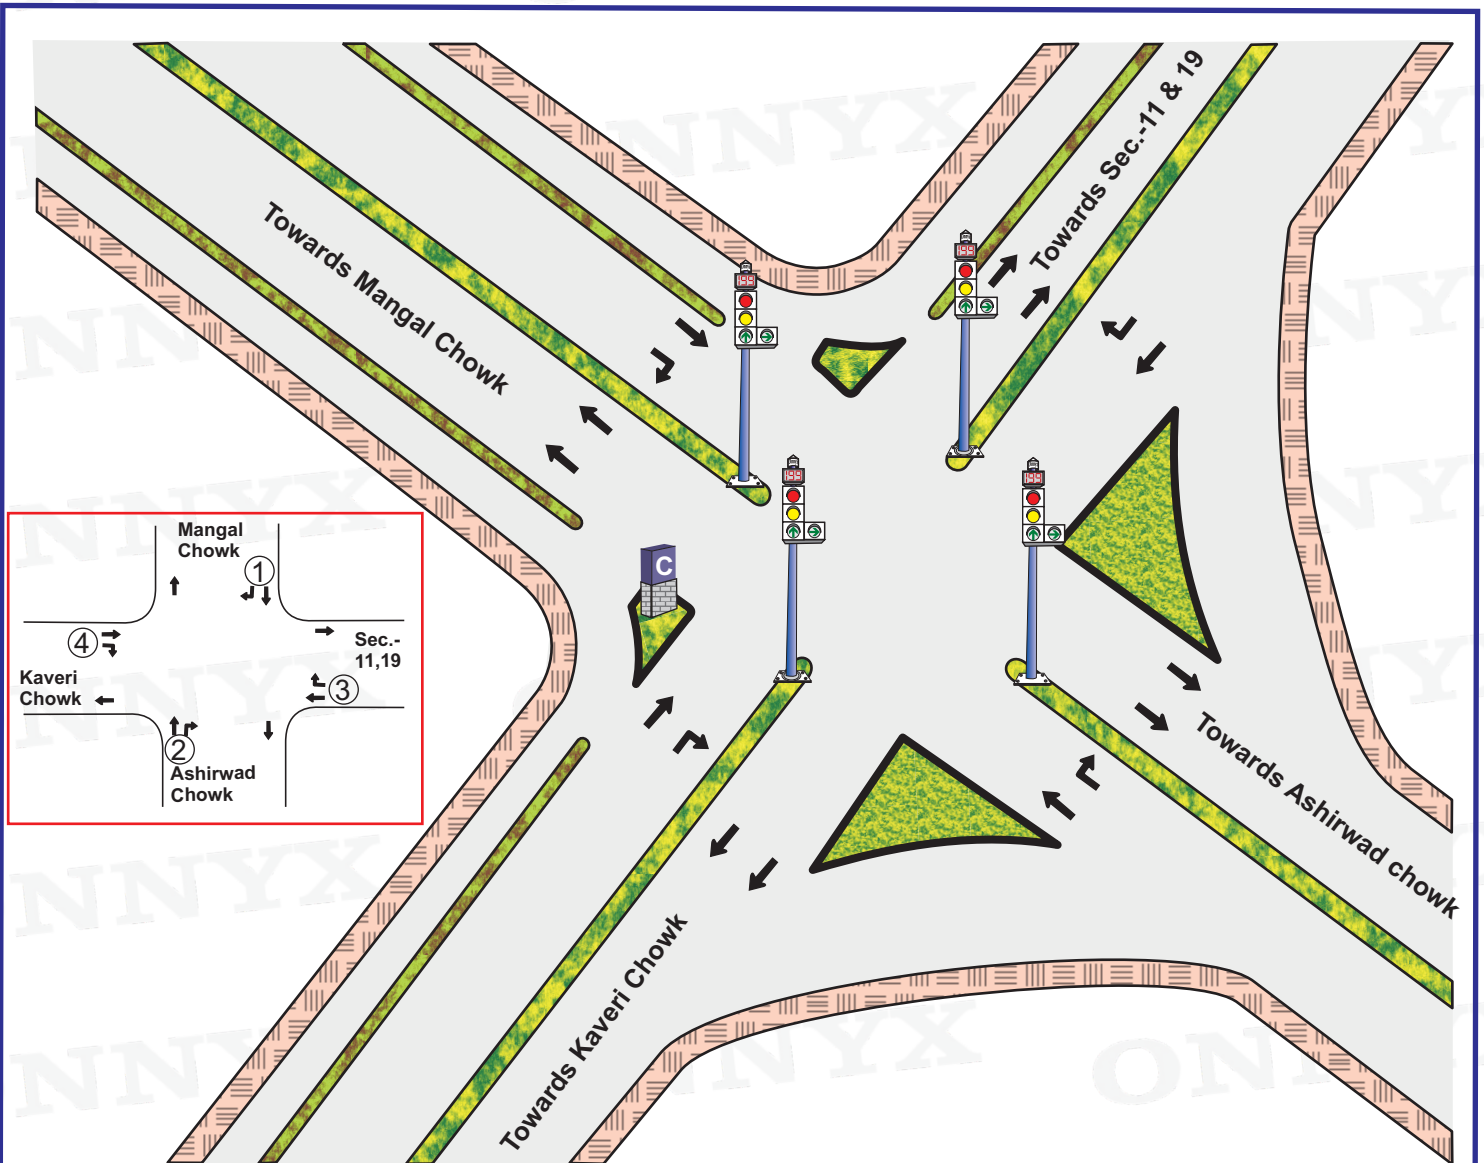

Plan No.	Time	①	②	③	④	Total Cycle Time
1.	06:00-08:00	20 Sec.	20 Sec.	20 Sec.	20 Sec.	80 Sec.
2.	08:00-16:00	15 Sec.	20 Sec.	30 Sec.	25 Sec.	90 Sec.
3.	16:00-23:00	25 Sec.	20 Sec.	30 Sec.	15 Sec.	90 Sec.

05 Sec. included in all Phases for AMBER

**Signal Timing – 06:00--23:00**

**Blinker Timing – 23:00--06:00**

**Not to scale**

Prepared by : [www.onnyx.in](http://www.onnyx.in)