


Junction Name:- Mangal Chowk
Godrej Appartment

Jn. Code:- D-23

District :- South West

Circle :- Dwarka

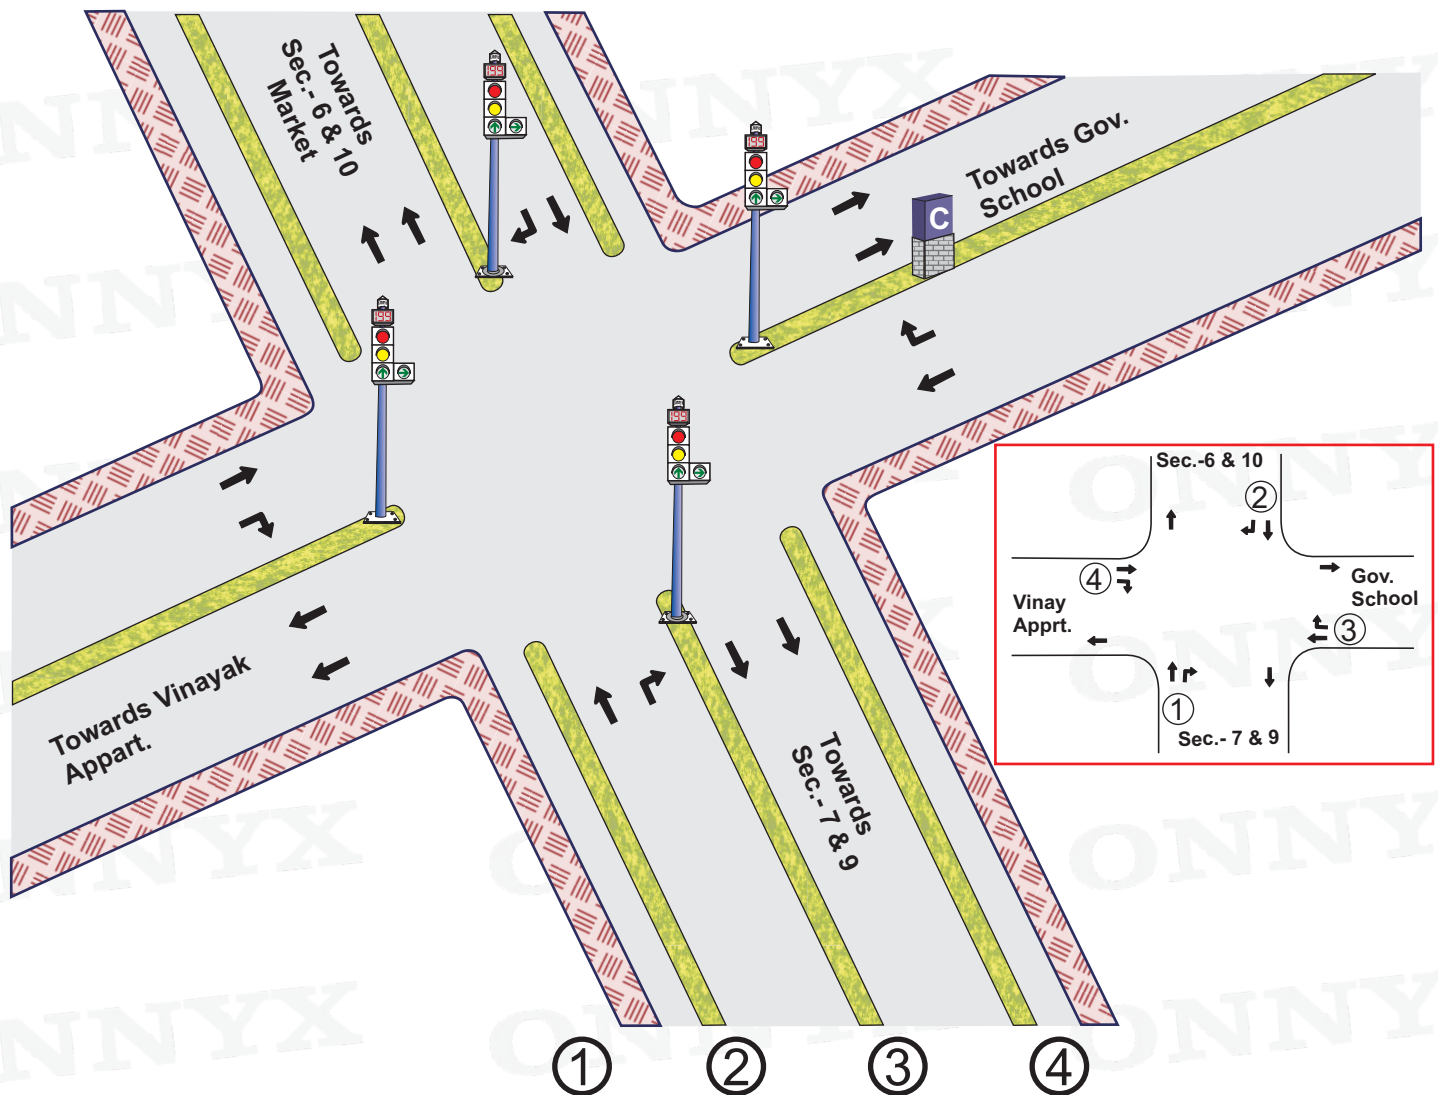

Plan No.	Time	↑↗	↓↘	↖↗	↘↗	Total Cycle Time
1.	06:00-09:00	20 Sec.	20 Sec.	15 Sec.	15 Sec.	70 Sec.
2.	09:00-16:00	15 Sec.	20 Sec.	20 Sec.	15 Sec.	70 Sec.
3.	16:00-23:00	30 Sec.	15 Sec.	20 Sec.	20 Sec.	85 Sec.

05 Sec. included in all Phases for AMBER

Signal Timing – 06:00 – 23:00

Blinker Timing – 23:00 – 06:00

Not to scale

Prepared by : www.onnyx.in