


Junction Name:- Sec.- 7/9 Near
Chandanwari Chowk

Jn. Code:- D-25

District :- South West

Circle :- Dwarka

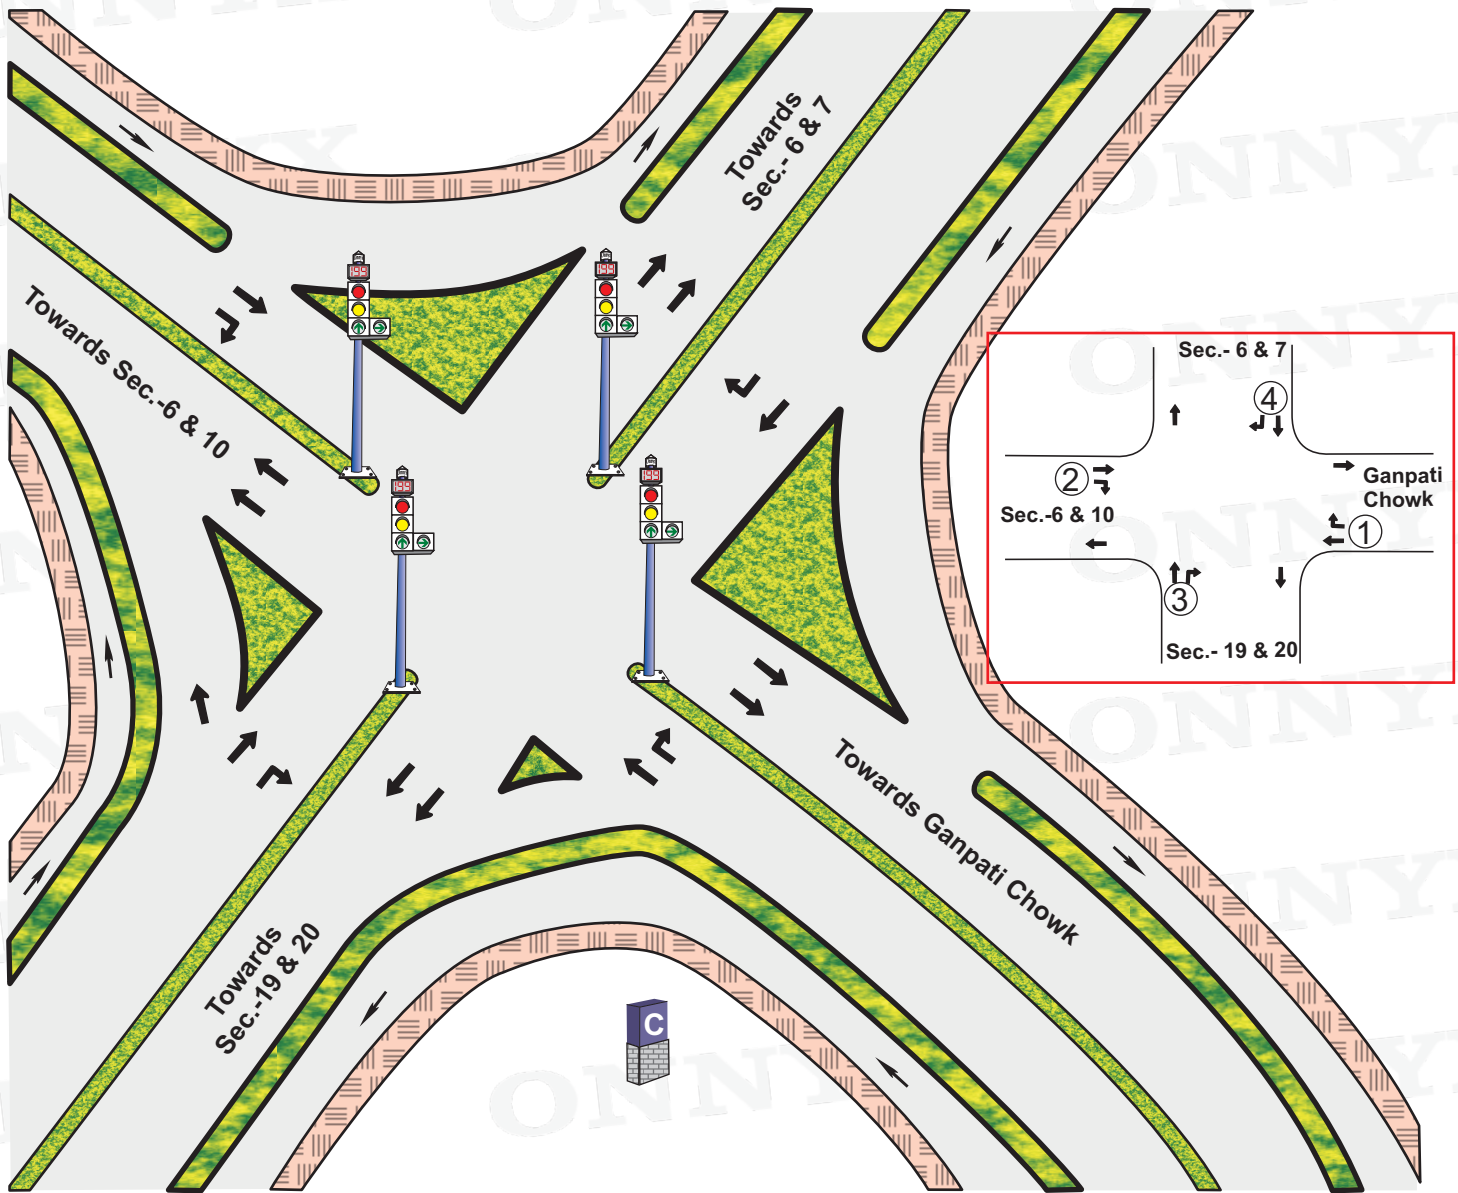

Plan No.	Time	①	②	③	④	Total Cycle Time
1.	06:00-12:00	30 Sec.	20 Sec.	25 Sec.	25 Sec.	100 Sec.
2.	12:00-13:00	40 Sec.	20 Sec.	30 Sec.	35 Sec.	125 Sec.
3.	13:00-23:00	45 Sec.	20 Sec.	35 Sec.	35 Sec.	135 Sec.
4.	23:00-06:00	25 Sec.	20 Sec.	20 Sec.	20 Sec.	85 Sec.

05 Sec. included in all Phases for AMBER

Signal Timing – 24 Hours

Blinker Timing – N. A.

Not to scale

Prepared by : www.onnyx.in