


Junction Name:- Sec.- 22 Near DDA SFS
Flats Dwarka

Jn. Code:- D-30

District :- South West

Circle :- Dwarka

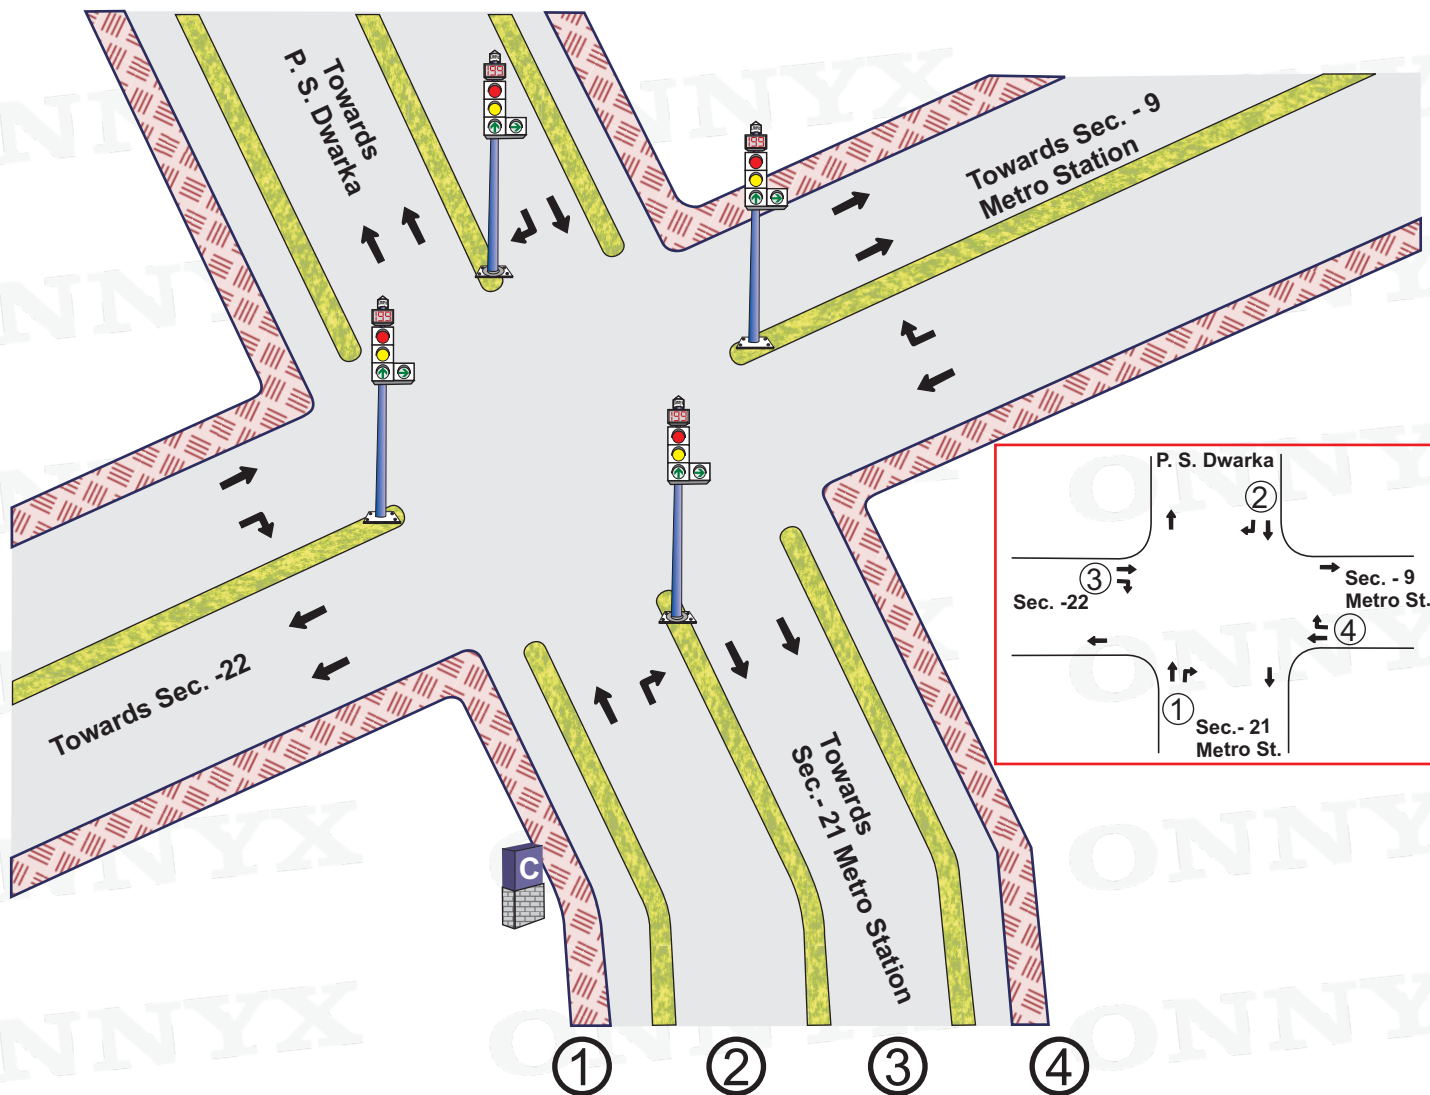

Plan No.	Time	↑↗	↓↘	↔	↔	Total Cycle Time
1.	06:00-09:30	20 Sec.	15 Sec.	15 Sec.	15 Sec.	65 Sec.
2.	09:30-16:00	30 Sec.	15 Sec.	15 Sec.	20 Sec.	80 Sec.
3.	16:00-23:00	50 Sec.	20 Sec.	15 Sec.	20 Sec.	105 Sec.

05 Sec. included in all Phases for AMBER

Signal Timing – 06:00 – 23:00

Blinker Timing – 23:00 – 06:00

Not to scale

Prepared by : www.onnyx.in