
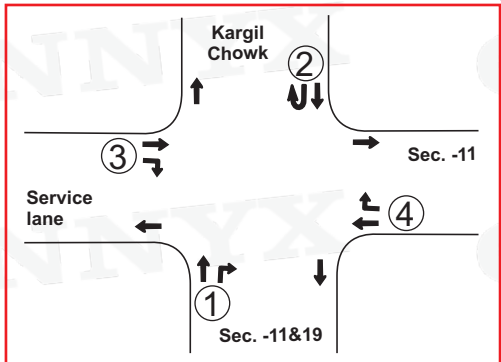


Junction Name:- Akshardhaam Apartment Road

Jn. Code:- D-42
District :- South West
Circle :- Dwarka

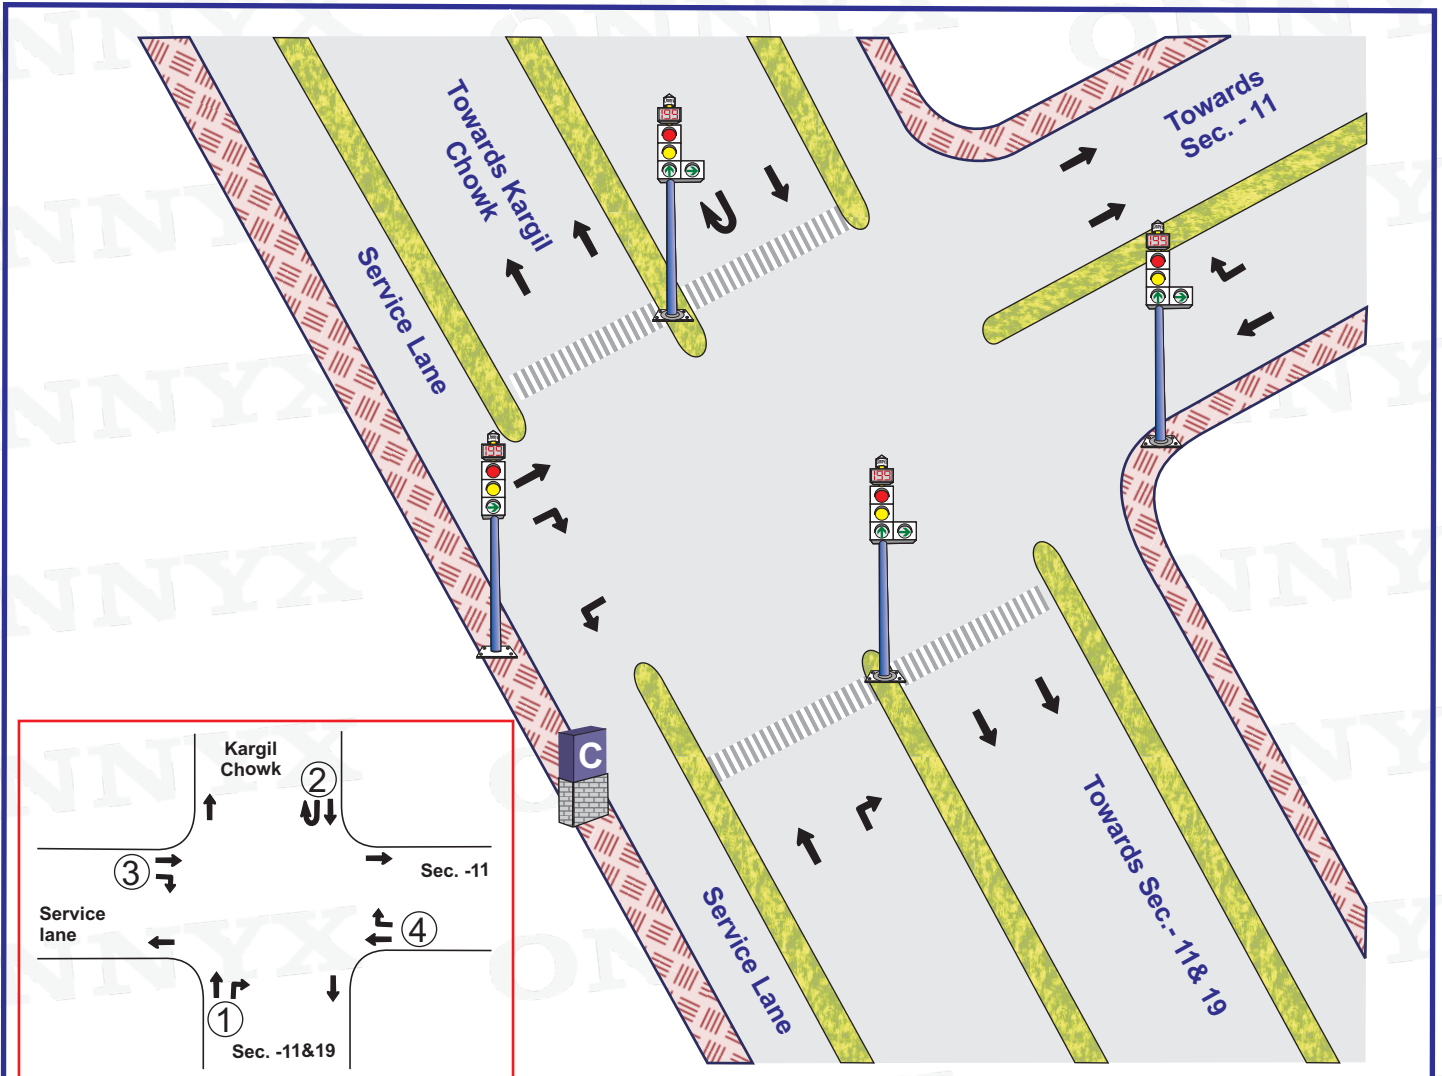

Plan No.	Time	①	②	③	④	Total Cycle Time
1.	06:00-07:00	20 Sec.	20 Sec.	10 Sec.	10 Sec.	60 Sec.
2.	07:00-08:00	20 Sec.	20 Sec.	15 Sec.	15 Sec.	70 Sec.
3.	08:00-10:00	30 Sec.	30 Sec.	20 Sec.	20 Sec.	100 Sec.
4.	10:00-17:00	20 Sec.	20 Sec.	15 Sec.	15 Sec.	70 Sec.
5.	17:00-20:00	30 Sec.	30 Sec.	20 Sec.	20 Sec.	100 Sec.
6.	20:00-21:30	20 Sec.	20 Sec.	15 Sec.	15 Sec.	70 Sec.
7.	21:30-23:59	20 Sec.	20 Sec.	10 Sec.	10 Sec.	60 Sec.

05 Sec. included in all Phases for AMBER

Signal Timing – 06:00--23:59

Blinker Timing – 23:59--06:00

Not to scale

Prepared by : www.onnyx.in