


Junction Name:- Sec.-23 EWS

Jn. Code:- D-67

District :- South West

Circle :- Dwarka

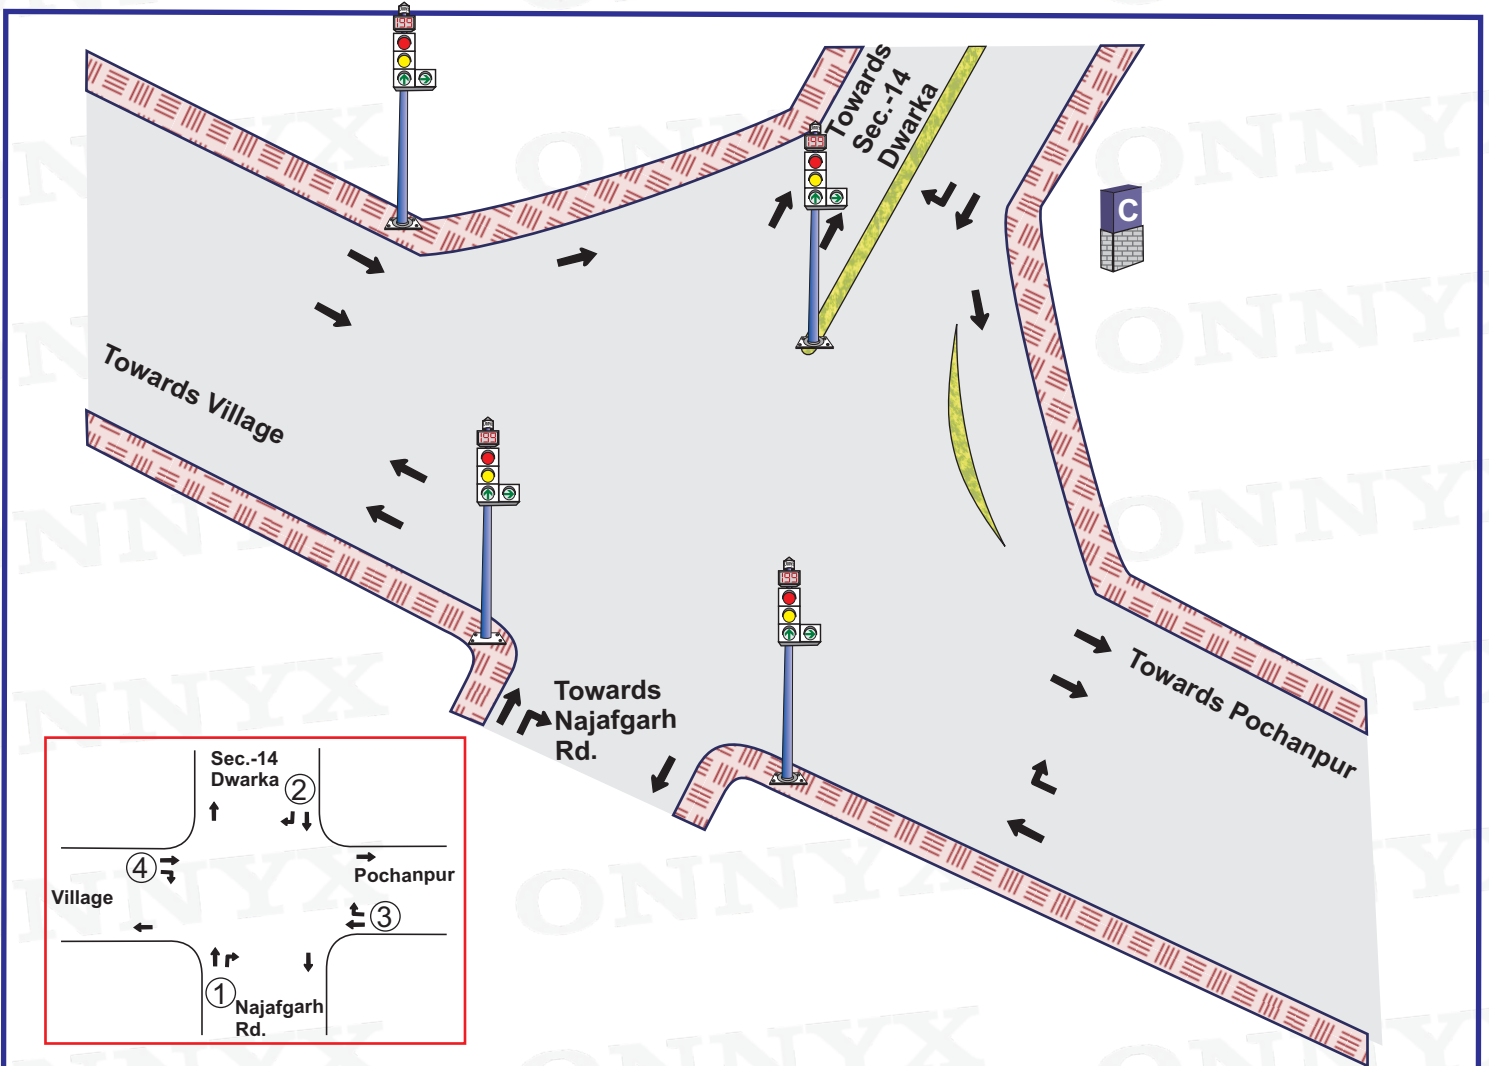

Plan No.	Time	①	②	③	④	Total Cycle Time
1.	06:00-09:00	15 Sec.	15 Sec.	15 Sec.	15 Sec.	60 Sec.
2.	09:00-17:00	20 Sec.	15 Sec.	15 Sec.	15 Sec.	65 Sec.
3.	17:00-22:00	30 Sec.	15 Sec.	20 Sec.	15 Sec.	80 Sec.

05 Sec. included in all Phases for AMBER

Signal Timing – 06:00--22:00

Blinker Timing – 22:00--06:00

Not to scale

Prepared by : www.onnyx.in