


Junction Name:- DTC Depote Nangloi

Jn. Code:- E-24

District :- West

Circle :- Punjabi Bagh

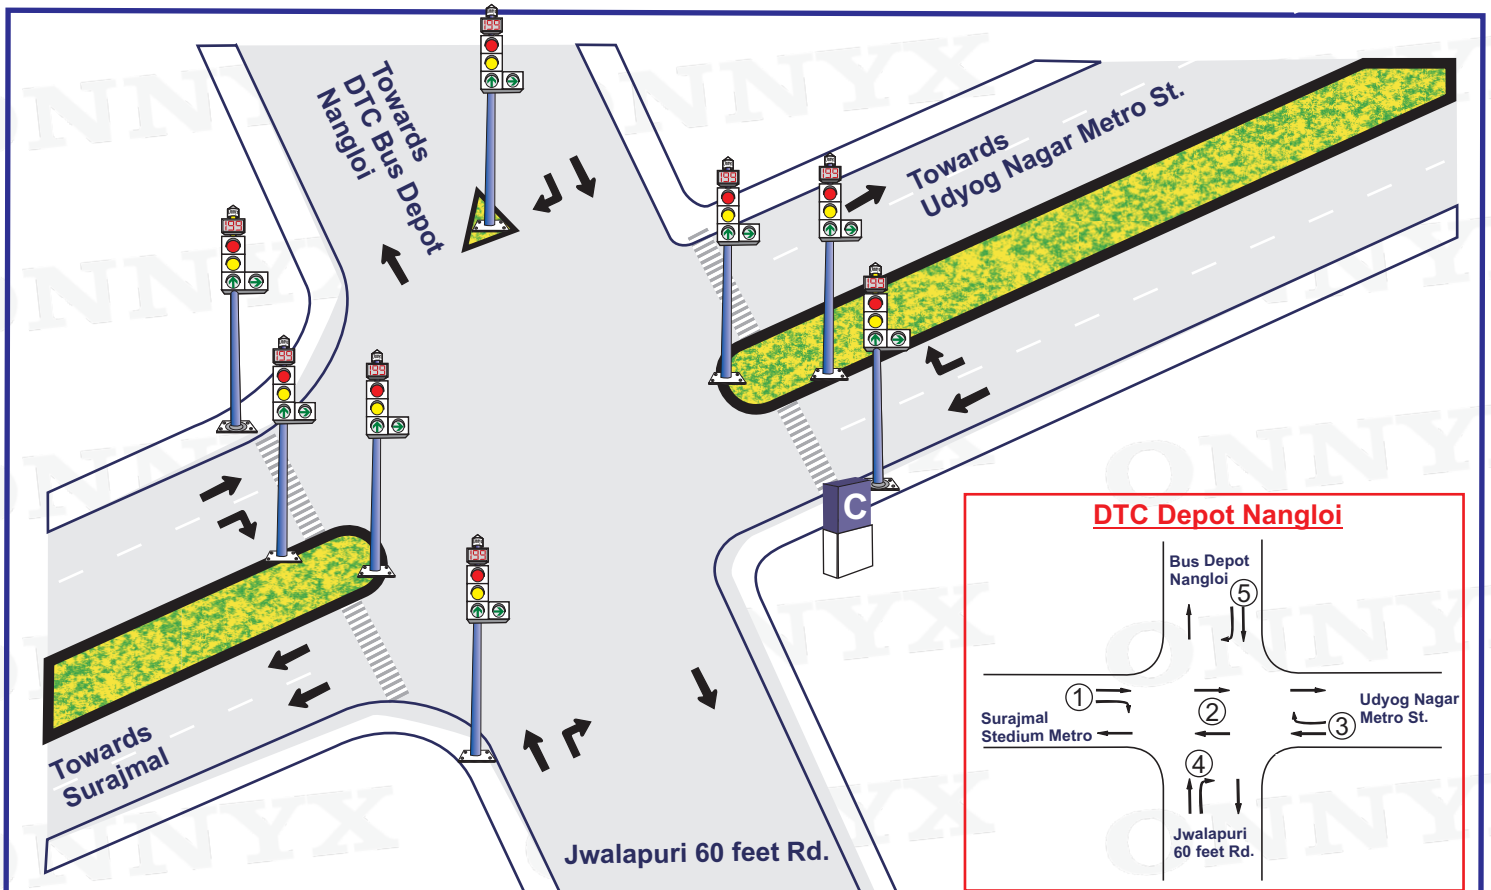

Plan No.	Time	①	②	③	④	⑤	Total Cycle Time
1.	06:00-08:00	40 Sec.	45 Sec.	20 Sec.	20 Sec.	12 Sec.	137 Sec.
2.	08:00-23:00	15 Sec.	35 Sec.	11 Sec.	11 Sec.	11 Sec.	83 Sec.
3.	23:00-06:00	40 Sec.	45 Sec.	20 Sec.	20 Sec.	12 Sec.	137 Sec.

04 Sec. included in all Phases for AMBER

Signal Timing – 24 Hours

Blinker Timing – N. A.

Not to scale

Prepared by : www.onnyx.in