


Junction Name:- Meenakshi Garden

Jn. Code:- F-11

District :- South West

Circle :- Tilak Nagar

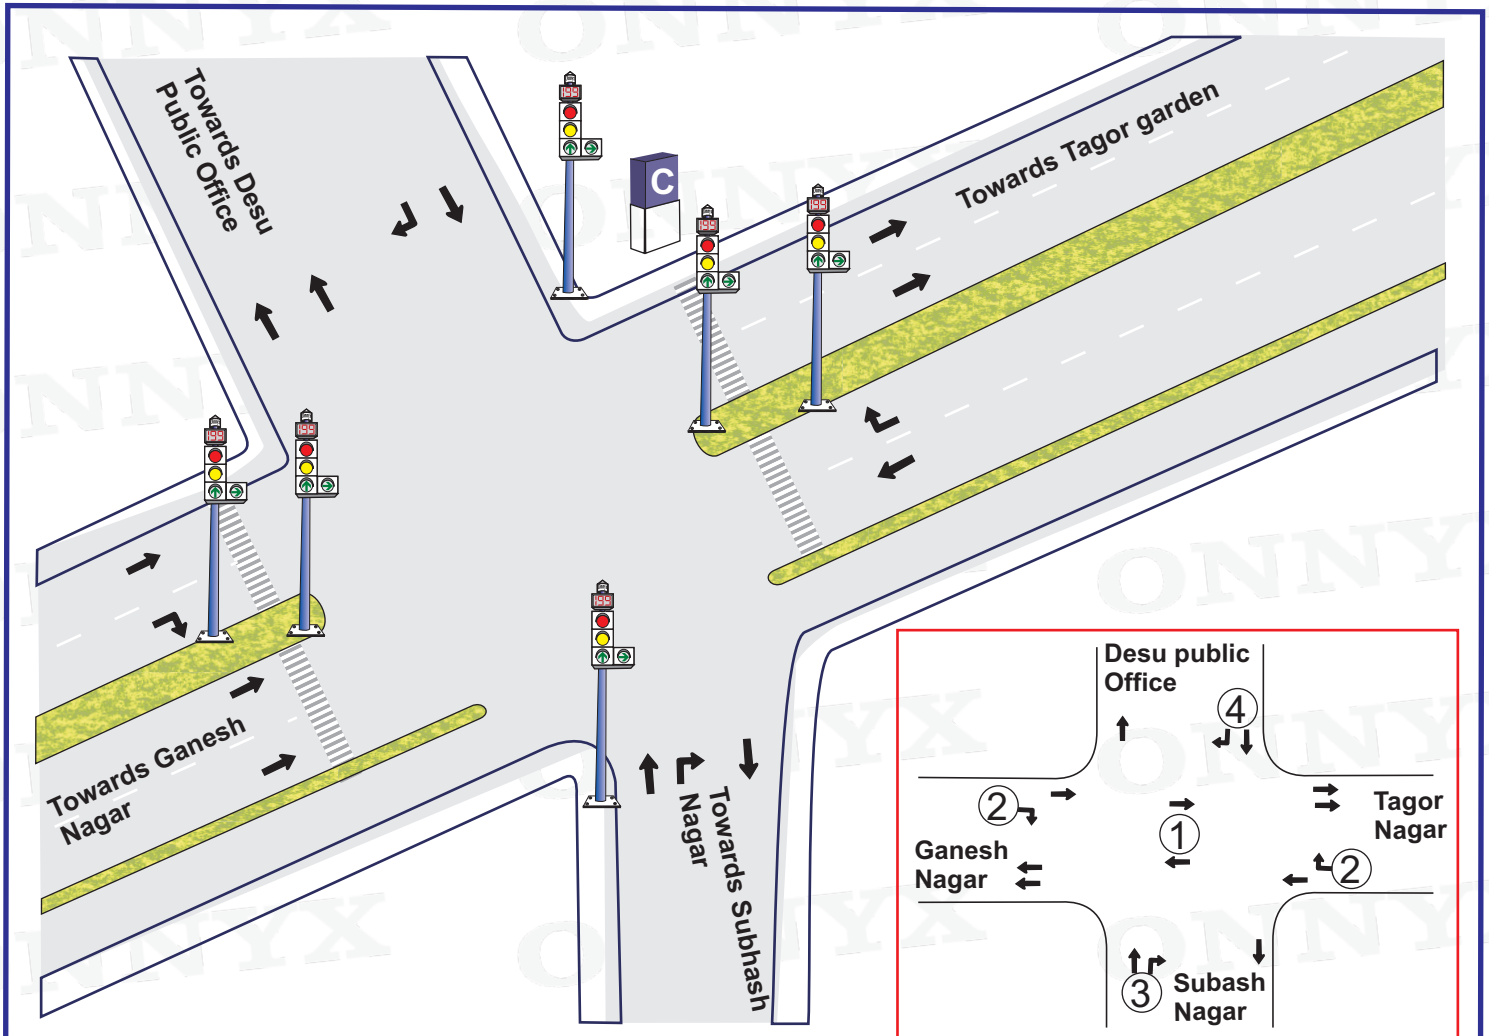

Plan No.	Time	①	②	③	④	Total Cycle Time
1.	06:00-08:00	41 Sec.	16 Sec.	16 Sec.	16 Sec.	89 Sec.
2.	08:00-11:00	61 Sec.	21 Sec.	21 Sec.	16 Sec.	119 Sec.
3.	11:00-17:00	51 Sec.	21 Sec.	16 Sec.	16 Sec.	104 Sec.
4.	17:00-23:00	71 Sec.	21 Sec.	16 Sec.	31 Sec.	122 Sec.
Non Working day & public Holiday Plan	06:00-11:00	41 Sec.	16 Sec.	16 Sec.	16 Sec.	89 Sec.
	11:00-23:00	61 Sec.	21 Sec.	21 Sec.	16 Sec.	119 Sec.

04 Sec.included in all Phases for AMBER

Signal Timing – 06:00--23:00

Blinker Timing – 23:00--06:00

Not to scale

Prepared by : www.onnyx.in