


Junction Name:- Kakrola More

Jn. Code:- F-23

District :- South West

Circle :- Tilak Nagar

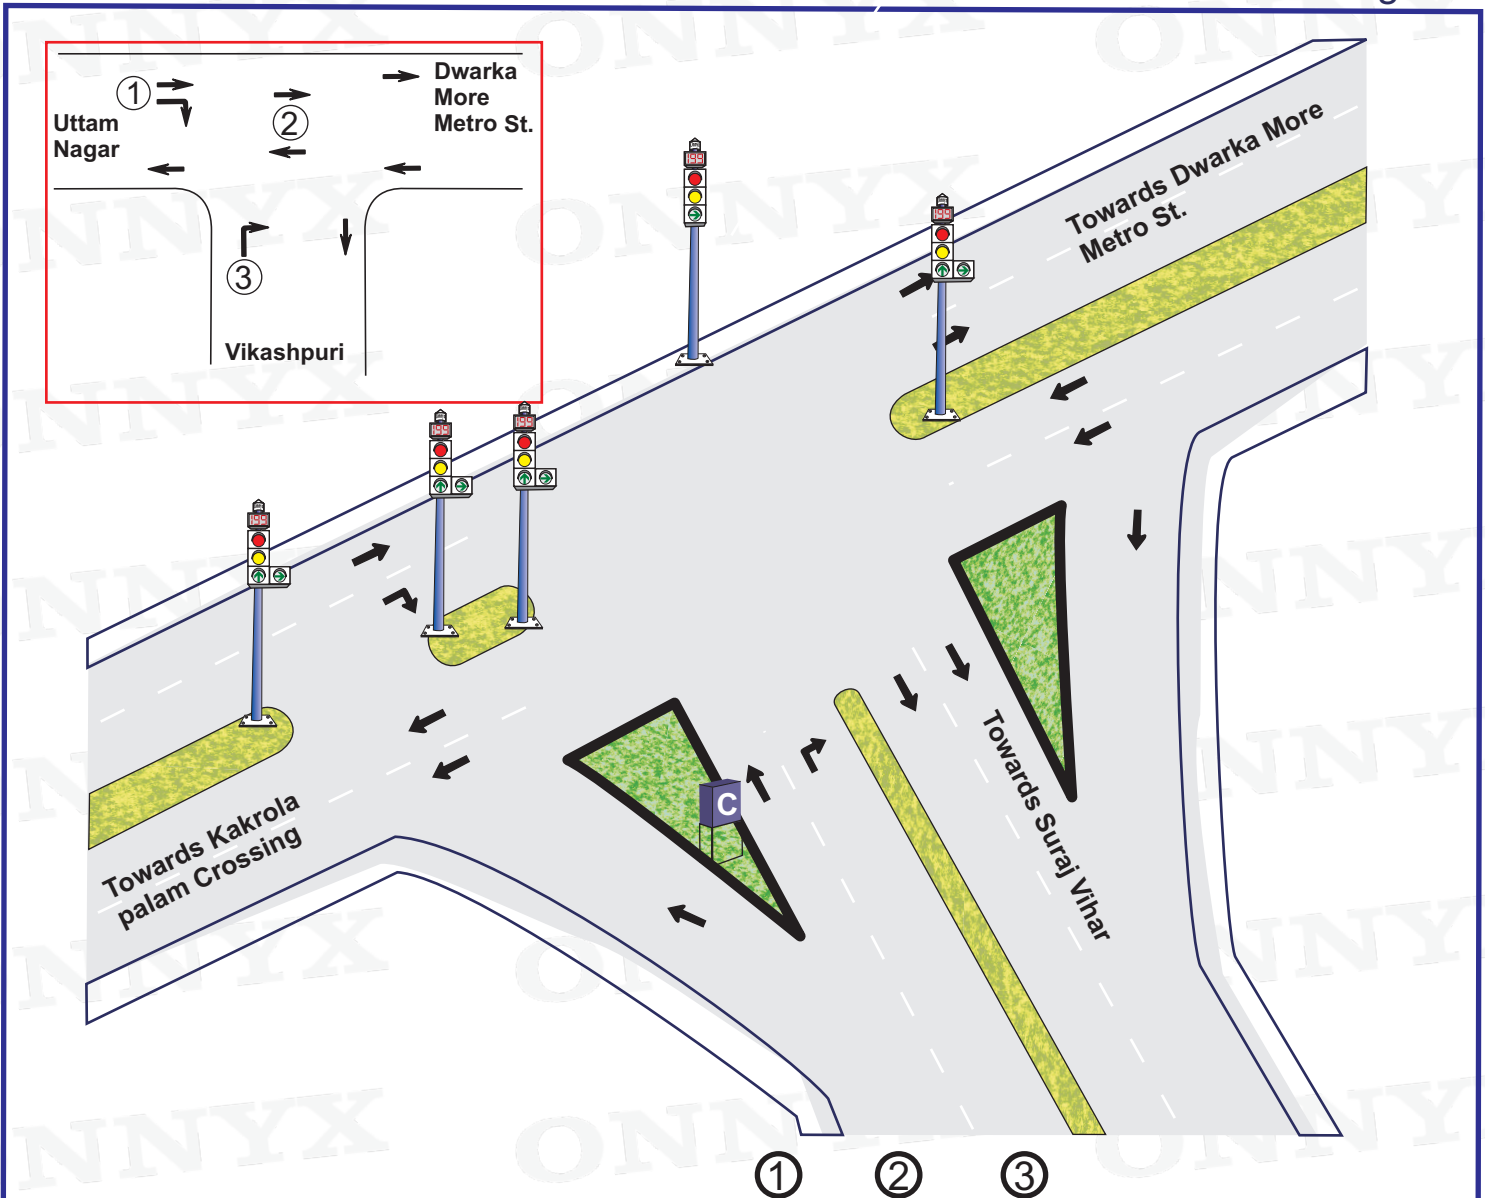

Plan No.	Time	①	②	③	Total Cycle Time
1.	06:00-08:00	31 Sec.	31 Sec.	16 Sec.	78 Sec.
2.	08:00-11:00	56 Sec.	41 Sec.	21 Sec.	118 Sec.
3.	11:00-17:00	41 Sec.	41 Sec.	21 Sec.	103 Sec.
4.	17:00-23:00	61 Sec.	41 Sec.	36 Sec.	138 Sec.
Non Working day & Public Holiday	06:00-11:00	31 Sec.	31 Sec.	16 Sec.	78 Sec.
	11:00-23:00	56 Sec.	41 Sec.	21 Sec.	118 Sec.

04 Sec. included in all Phases for AMBER

Signal Timing – 06:00--23:00

Blinker Timing – 23:00--06:00

Not to scale

Prepared by : www.onnyx.in