




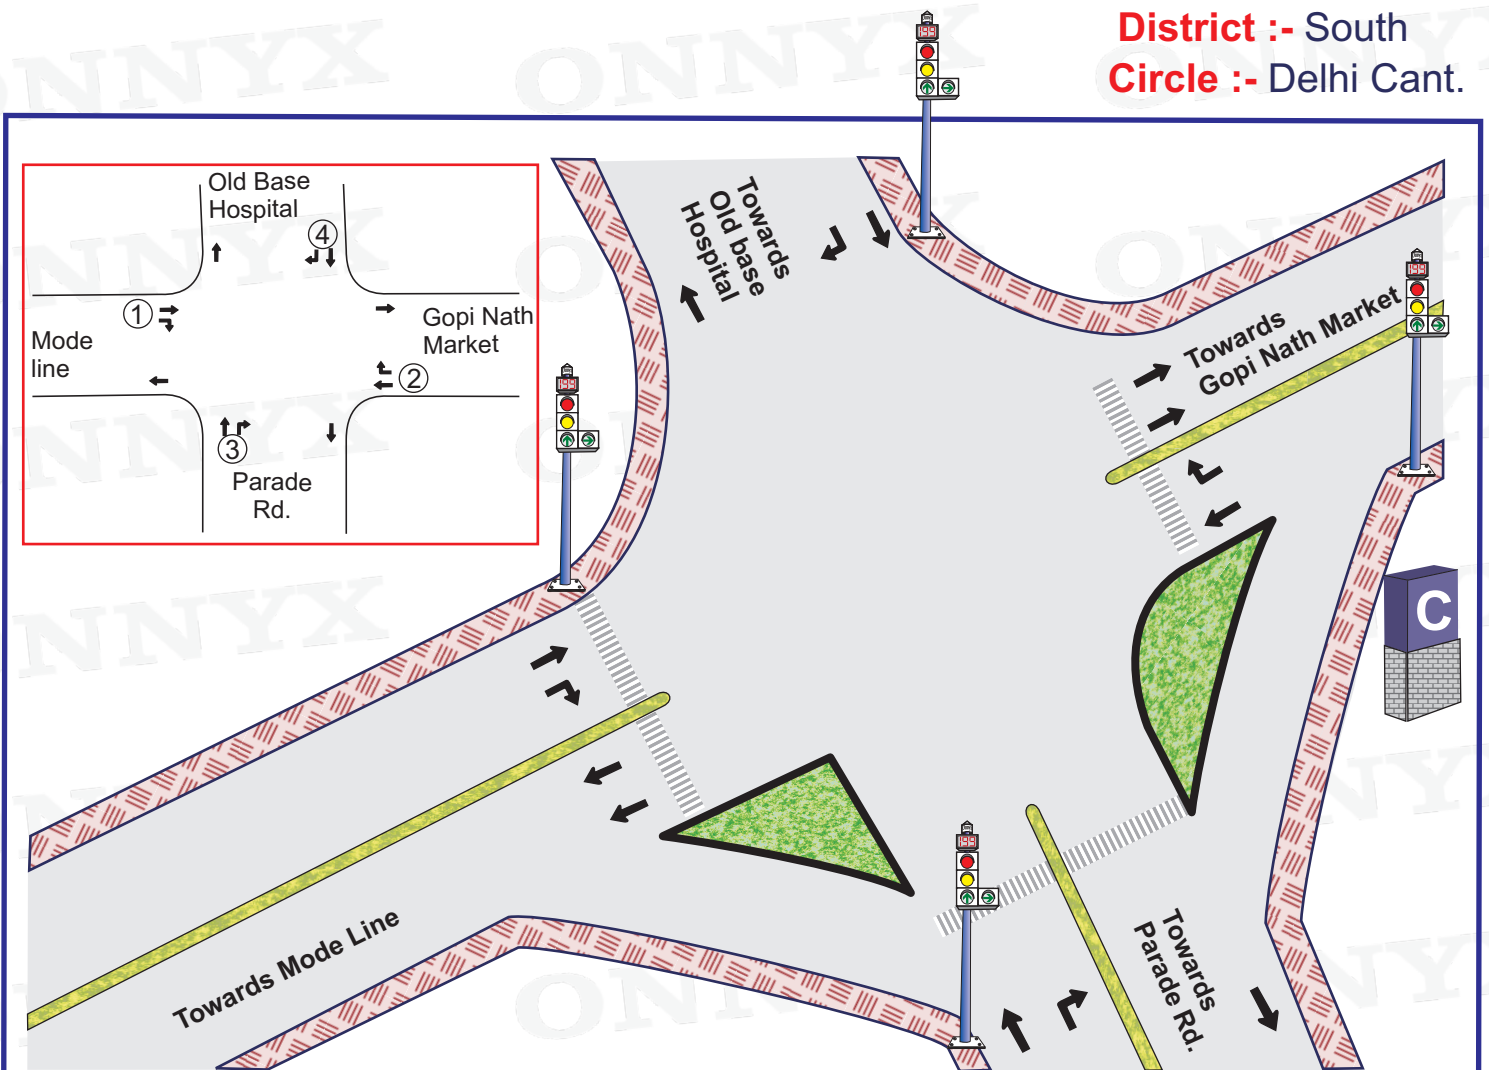

Junction Name:- Palam Tanki

Jn. Code:- H-18
District :- South
Circle :- Delhi Cant.



		①	②	③	④	
Plan No.	Time					Total Cycle Time
1.	06:00-11:00	65 Sec.	75 Sec.	20 Sec.	20 Sec.	180 Sec.
2.	11:00-17:00	45 Sec.	45 Sec.	20 Sec.	20 Sec.	130 Sec.
3.	17:00-23:00	45 Sec.	75 Sec.	20 Sec.	20 Sec.	160 Sec.

05 Sec. included in all Phases for AMBER

Signal Timing – 06:00--23:00

Blinker Timing – 23:00--06:00

Not to scale

Prepared by : www.onnyx.in