


Junction Name:- DDA Flats Lado Sarai

Jn. Code:- J-11

District :- South East

Circle :- Hauz Khas

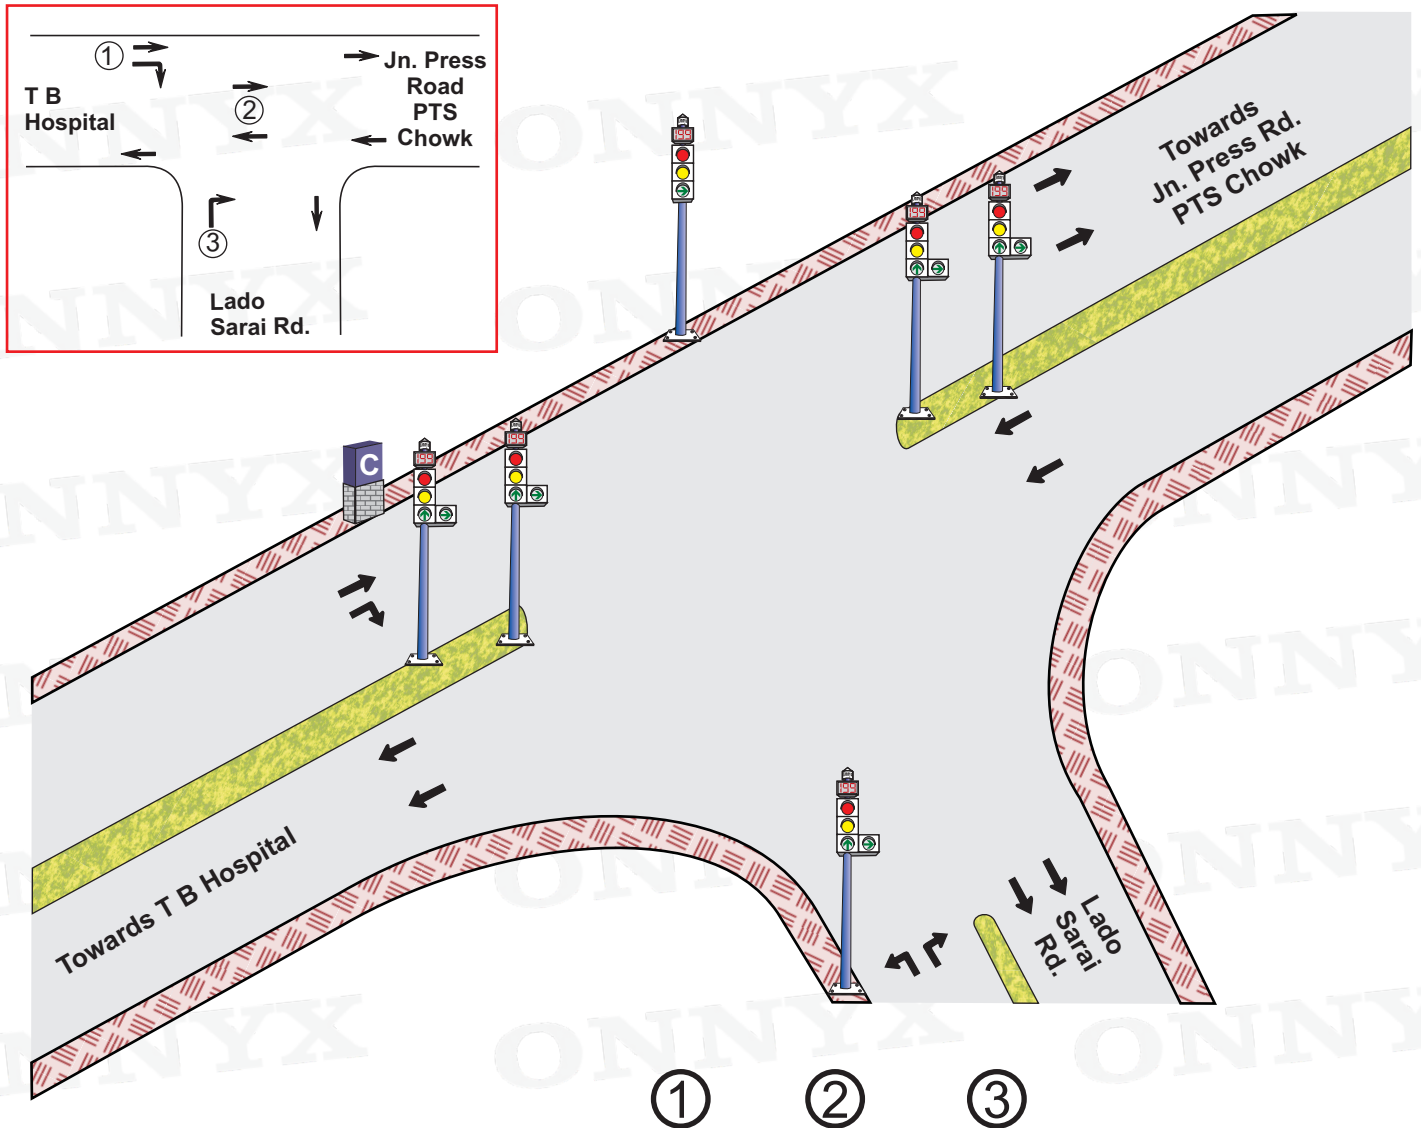

| Plan No. | Time | ① | ② | ③ | Total Cycle Time |
|----------|-------------|---------|---------|---------|------------------|
| 1. | 06:00-08:00 | 30 Sec. | 50 Sec. | 20 Sec. | 100 Sec. |
| 2. | 08:00-11:00 | 25 Sec. | 95 Sec. | 30 Sec. | 150 Sec. |
| 3. | 11:00-16:00 | 25 Sec. | 60 Sec. | 20 Sec. | 105 Sec. |
| 4. | 16:00-20:00 | 25 Sec. | 95 Sec. | 30 Sec. | 150 Sec. |
| 5. | 20:00-23:00 | 30 Sec. | 50 Sec. | 20 Sec. | 100 Sec. |

05 Sec. included in all Phases for AMBER

Signal Timing – 06:00--23:00

Blinker Timing – 23:00--06:00

Not to scale

Prepared by : www.onnyx.in