


**Junction Name:-** Lodhi Rd.  
Dayal Singh Collage

**Jn. Code:-** N-116

**District :-** South

**Circle :-** Defence colony

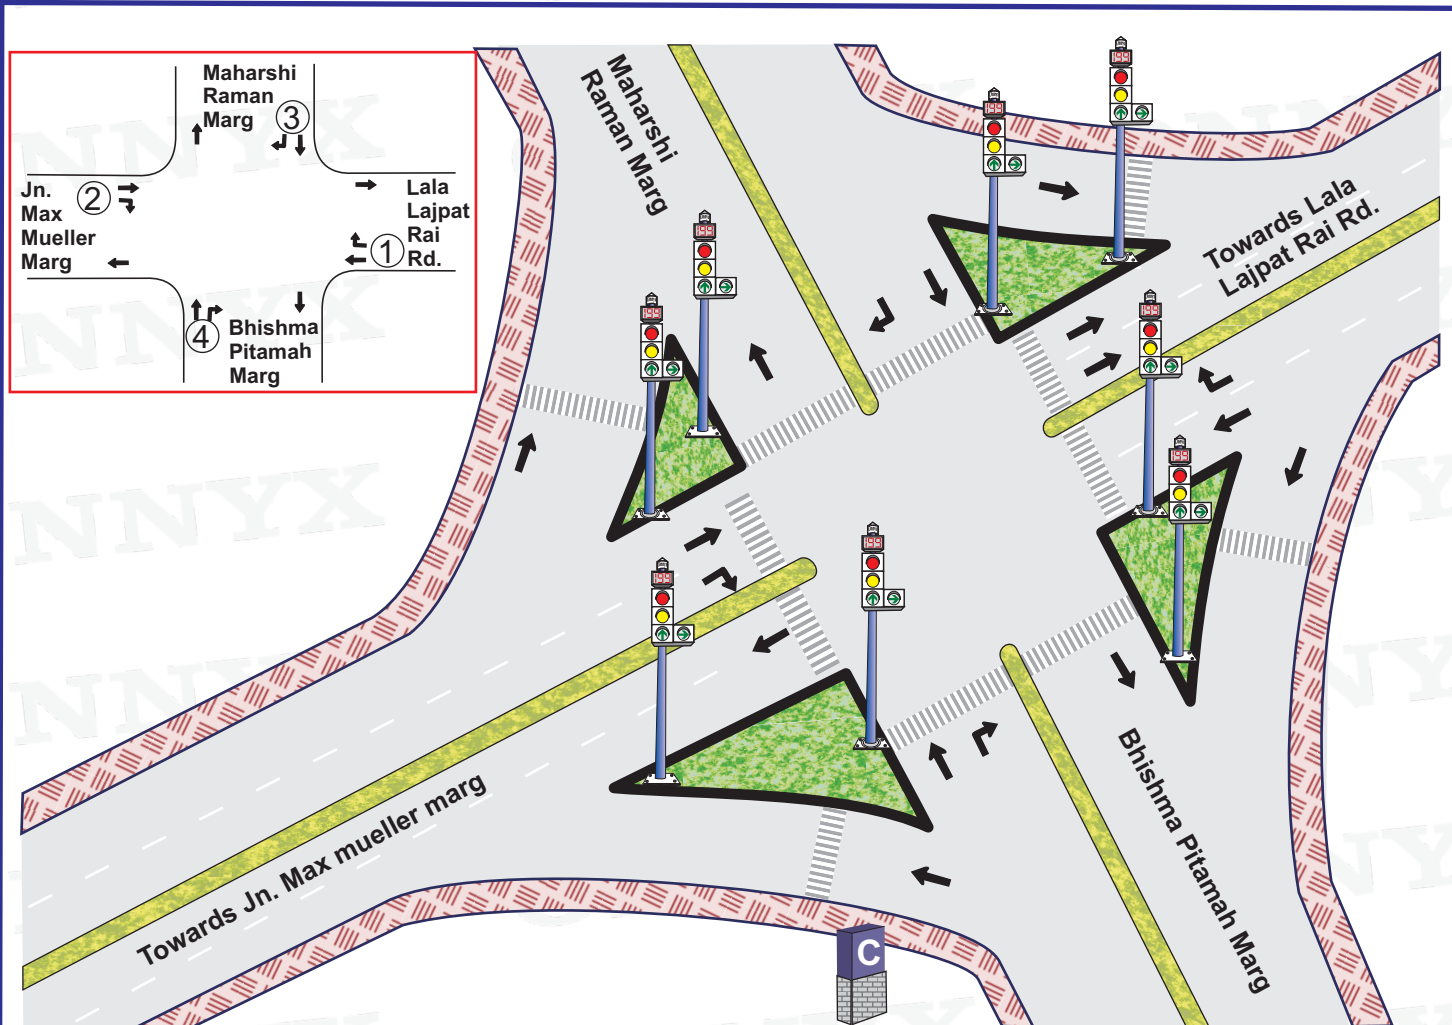

Plan No.	Time	①	②	③	④	Total Cycle Time
1.	06:00-08:00	35 Sec.	35 Sec.	35 Sec.	30 Sec.	135 Sec.
2.	08:00-11:00	50 Sec.	45 Sec.	40 Sec.	30 Sec.	165 Sec.
3.	11:00-21:00	55 Sec.	50 Sec.	45 Sec.	35 Sec.	185 Sec.
4.	21:00-23:00	30 Sec.	30 Sec.	30 Sec.	30 Sec.	120 Sec.

04 Sec. included in all Phases for AMBER

**Signal Timing – 06:00 – 23:00**

**Blinker Timing – 23:00--06:00**

**Not to scale**

Prepared by : [www.onnyx.in](http://www.onnyx.in)