






**Junction Name:-** U.P Link Road  
DND Road

**Jn. Code:-** P-19  
**District :-** East  
**Circle :-** Kalyanpuri

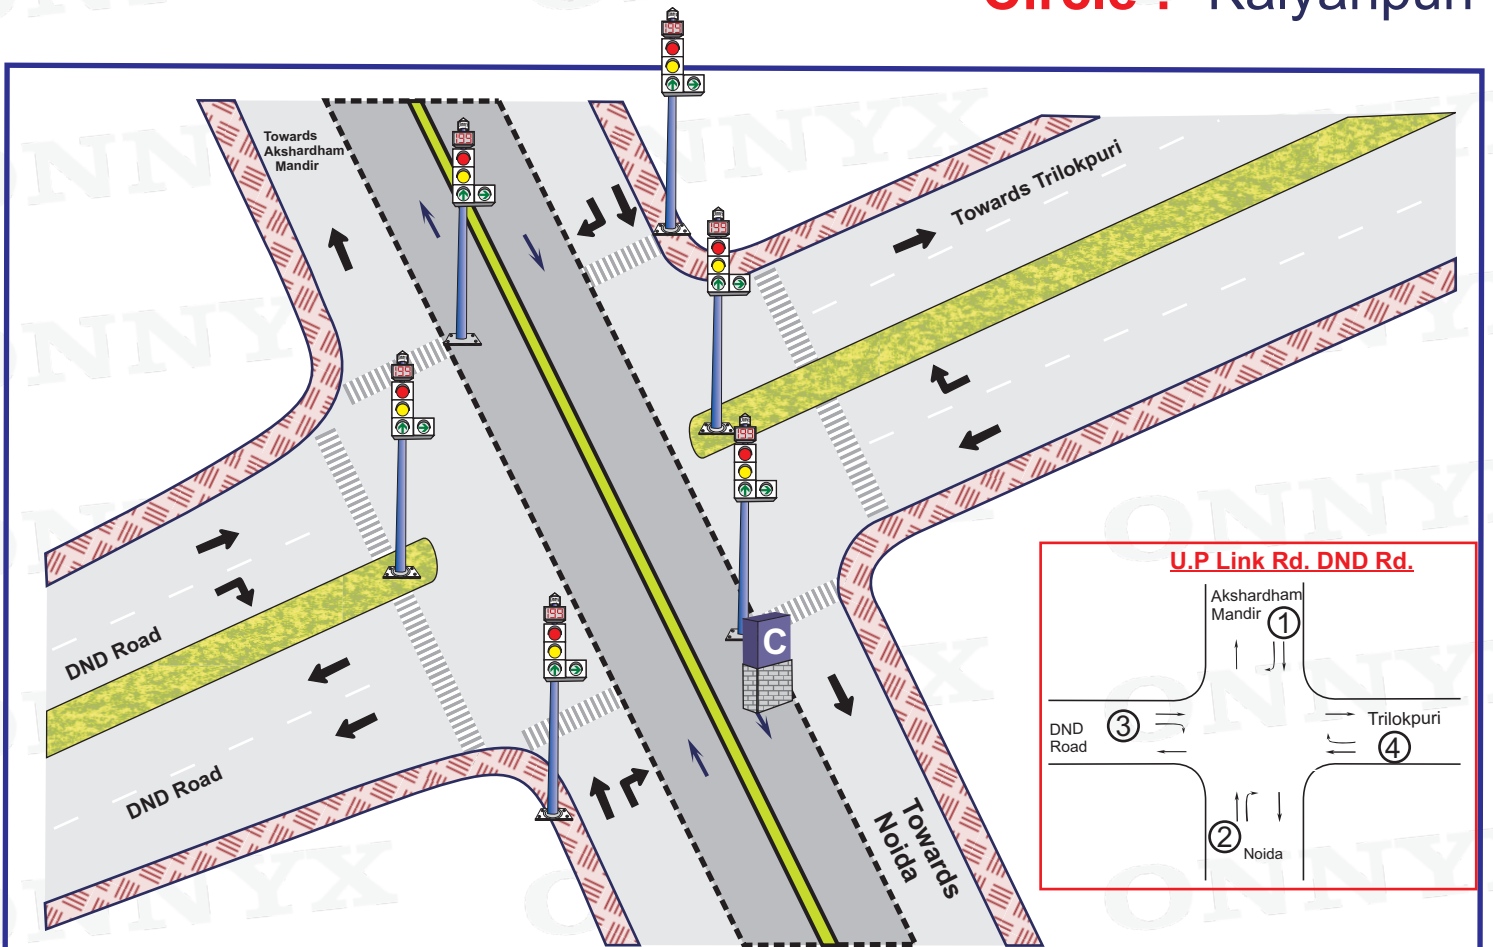

①      ②      ③      ④

Plan No.	Switching					Total Cycle Time
1.	06:00-12:00	25 Sec.	25 Sec.	25 Sec.	50 Sec.	125 Sec.
2.	12:00-16:00	20 Sec.	25 Sec.	25 Sec.	35 Sec.	105 Sec.
3.	16:00-23:00	20 Sec.	35 Sec.	35 Sec.	45 Sec.	135 Sec.

04 Sec. included in all Phases for AMBER

**Signal Timing – 06:00 – 23:00**

**Blinker Timing – 23:00 – 06:00**

**Not to scale**

Prepared by : [www.onnyx.in](http://www.onnyx.in)