


Junction Name:- Kailash Nagar Pusta

Jn. Code:- Q-21

District :- East

Circle :- Gandhi Nagar

Yamuna River

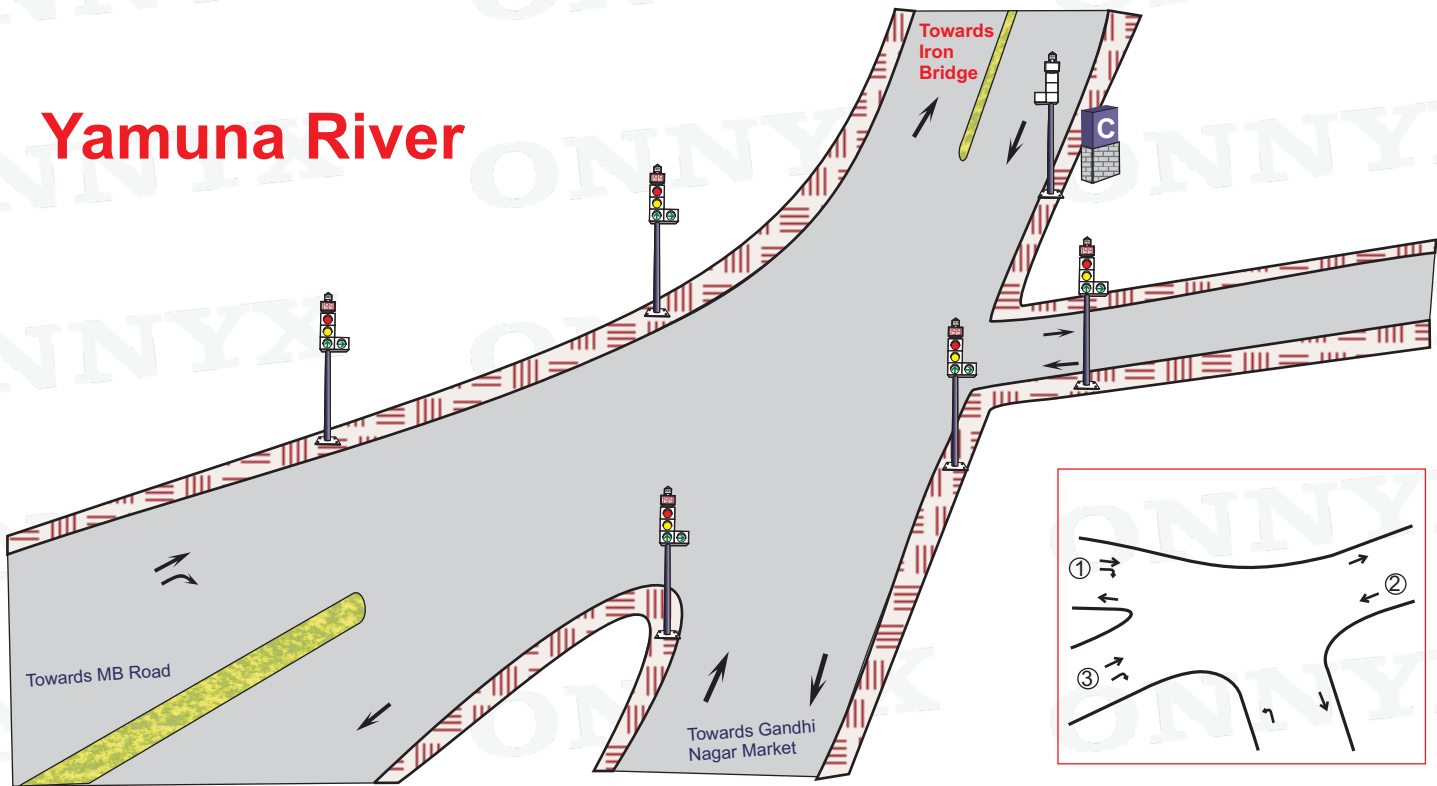

Plan No.	Time	①	②	③	Total Cycle Time
1.	06:00-23:00	50 Sec.	35 Sec.	25 Sec.	90 Sec.

04 Sec. included in all Phases for AMBER

Signal Timing – 06:00 to 23:00

Blinker Timing – 23:00 to 06:00

Not to scale

Prepared by : www.onnyx.in