


Junction Name:- J&K Dilshad Garden

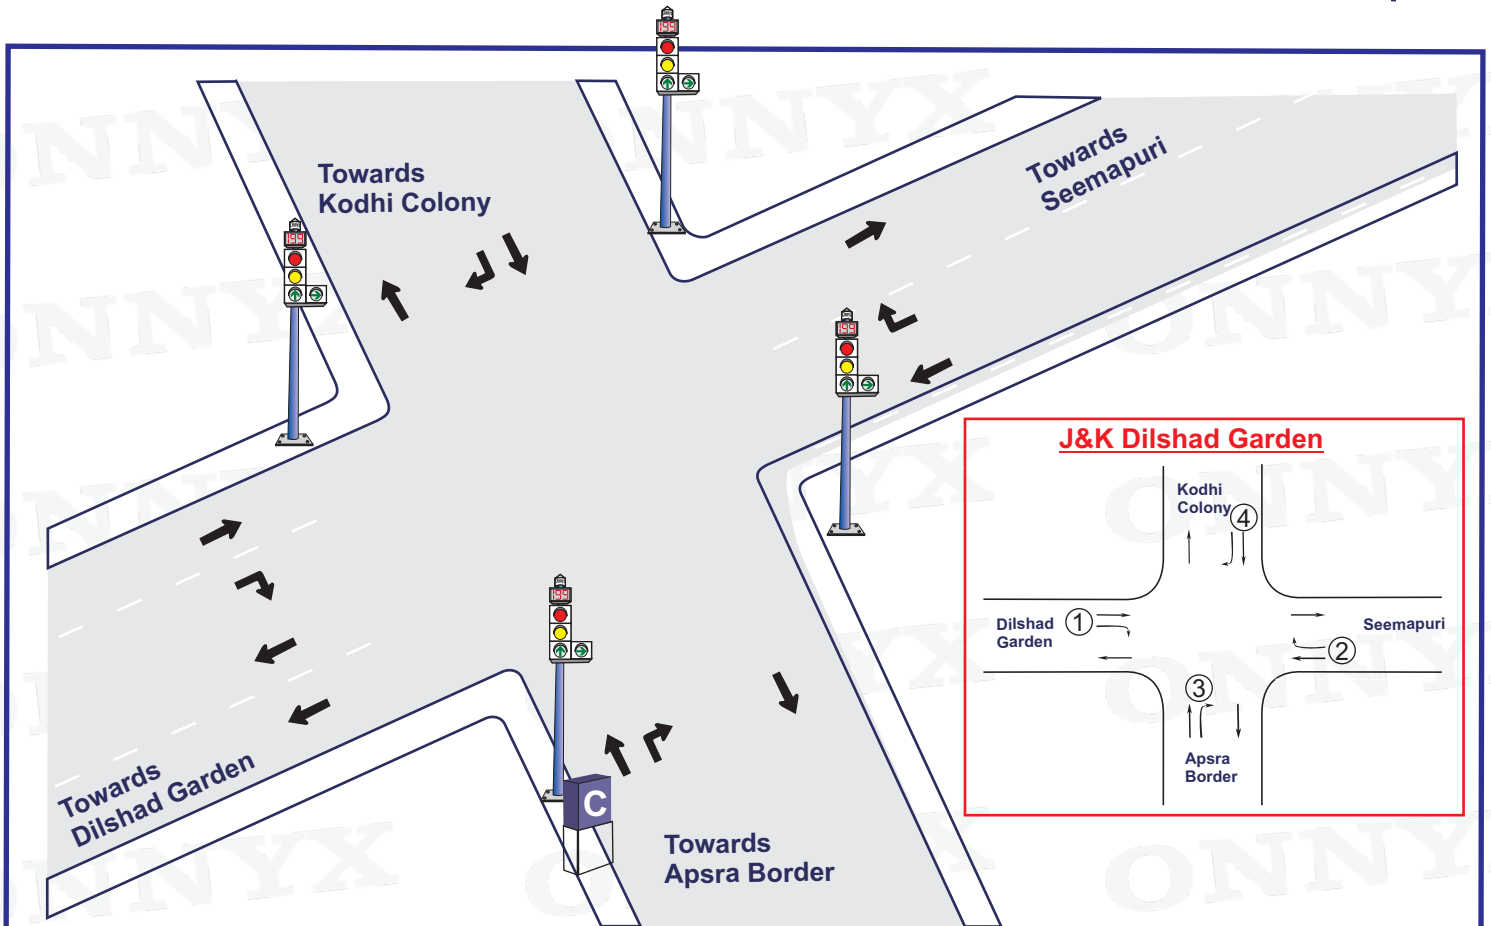



Jn. Code:- R-27

District :- North East

Circle :- Seemapuri



① ② ③ ④

Plan No.	Time					Total Cycle Time
1.	06:00-08:00	15 Sec.	15 Sec.	30 Sec.	30 Sec.	90 Sec.
2.	08:00-12:00	20 Sec.	30 Sec.	50 Sec.	50 Sec.	150 Sec.
3.	12:00-17:00	20 Sec.	20 Sec.	40 Sec.	40 Sec.	120 Sec.
4.	17:00-21:00	20 Sec.	30 Sec.	55 Sec.	35 Sec.	150 Sec.
5.	21:00-23:00	15 Sec.	15 Sec.	30 Sec.	30 Sec.	90 Sec.

04 Sec. included in all Phases for AMBER

Signal Timing – 06:00 – 23:00

Blinker Timing – 23:00 – 06:00

Not to scale

Prepared by : www.onnyx.in