


Junction Name:- Wazi. Rd. Nand
Nagari Depot

Jn. Code:- R-9
District :- North East
Circle :- Seemapuri

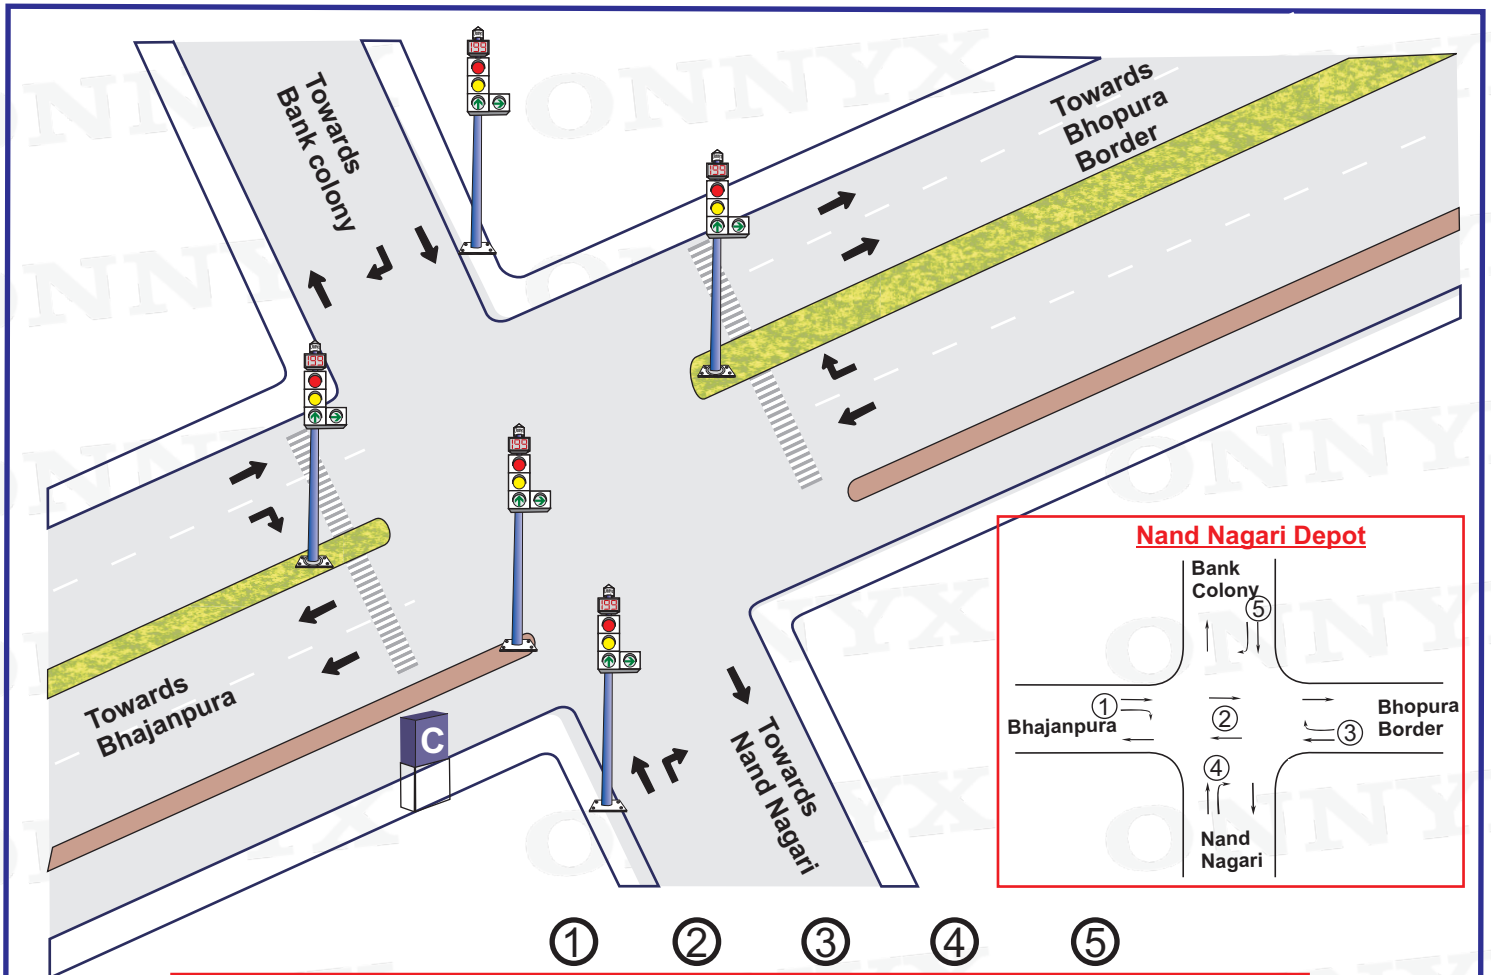

Plan No.	Time	①	②	③	④	⑤	Total Cycle Time
1.	06:00 – 08:00	15 Sec.	30 Sec.	15 Sec.	15 Sec.	15 Sec.	90 Sec.
2.	08:00 – 12:00	30 Sec.	50 Sec.	40 Sec.	15 Sec.	15 Sec.	150 Sec.
3.	12:00 – 17:00	25 Sec.	40 Sec.	25 Sec.	15 Sec.	15 Sec.	120 Sec.
4.	17:00 – 21:00	40 Sec.	50 Sec.	30 Sec.	15 Sec.	15 Sec.	150 Sec.
5.	21:00 – 23:00	15 Sec.	30 Sec.	15 Sec.	15 Sec.	15 Sec.	90 Sec.

04 Sec. included in all Phases for AMBER

Signal Timing – 06:00 – 23:00

Blinker Timing – 23:00 – 06:00

Not to scale

Prepared by : www.onnyx.in