


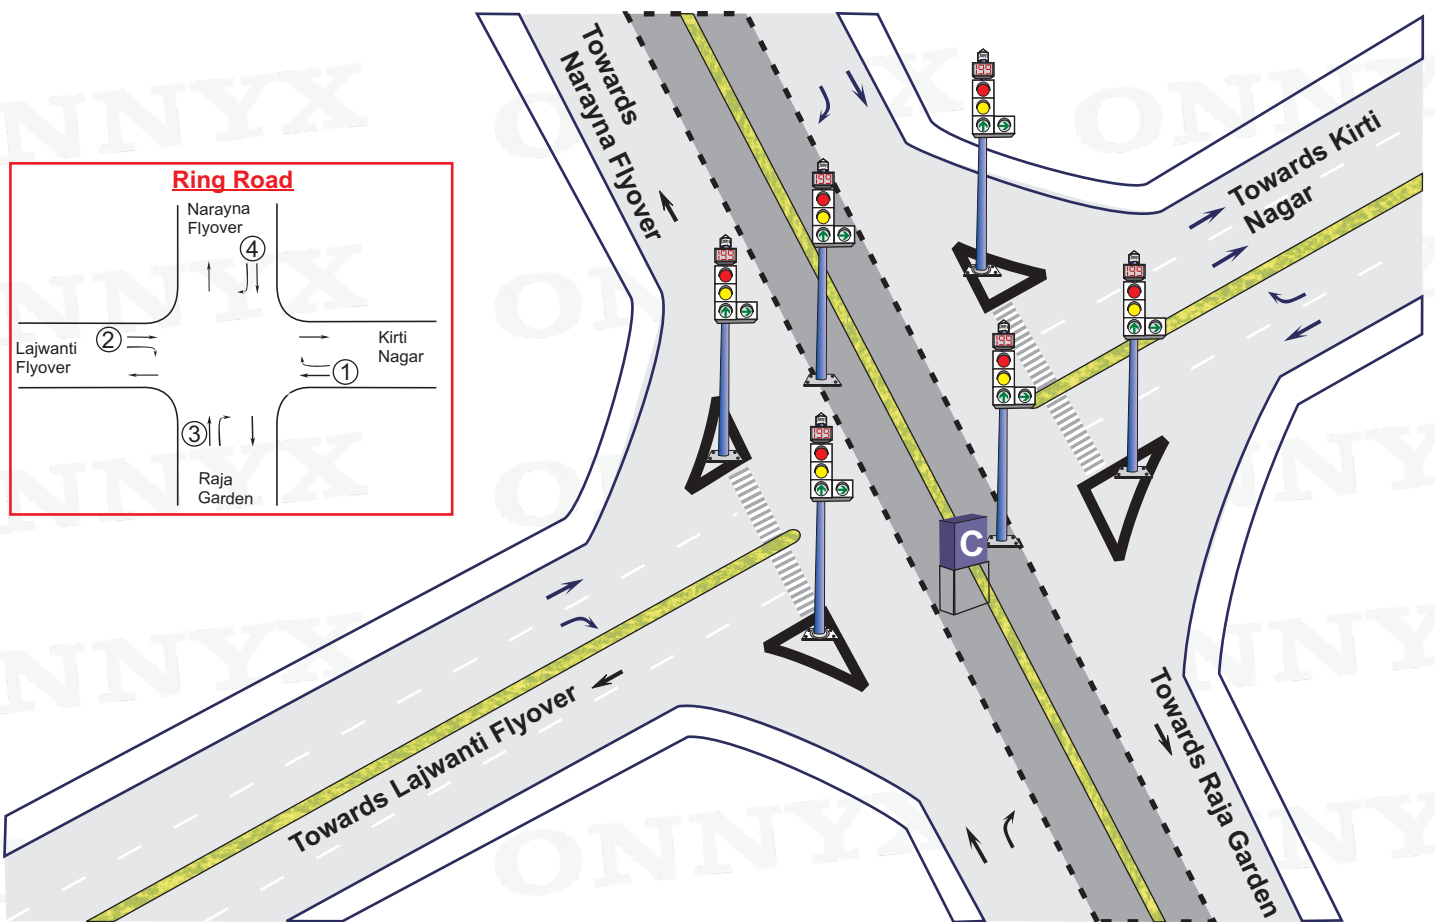



**Junction Name:-** Ring Road

**Jn. Code:-** X-32

**District :-** West

**Circle :-** Mayapuri



		①	②	③	④	
Plan No.	Switching					Total Cycle Time
1.	07:00-8:00	31 Sec.	41 Sec.	21 Sec.	26 Sec.	119 Sec.
2.	08:00-11:00	31 Sec.	86 Sec.	26 Sec.	51 Sec.	194 Sec.
3.	11:00-17:00	41 Sec.	51 Sec.	26 Sec.	46 Sec.	174 Sec.
4.	17:00-23:59	41 Sec.	56 Sec.	26 Sec.	46 Sec.	169 Sec.
5.	23:59-07:00	11 Sec.	11 Sec.	11 Sec.	11 Sec.	44 Sec.

04 Sec. included in all Phases for AMBER

**Signal Timing – 24 Hours**

**Blinker Timing – N. A.**

**Not to scale**

Prepared by : [www.onnyx.in](http://www.onnyx.in)