


**Junction Name:-** Andrews Ganj Chowk

**Jn. Code:-** X-38

**District :-** South

**Circle :-** Defence colony

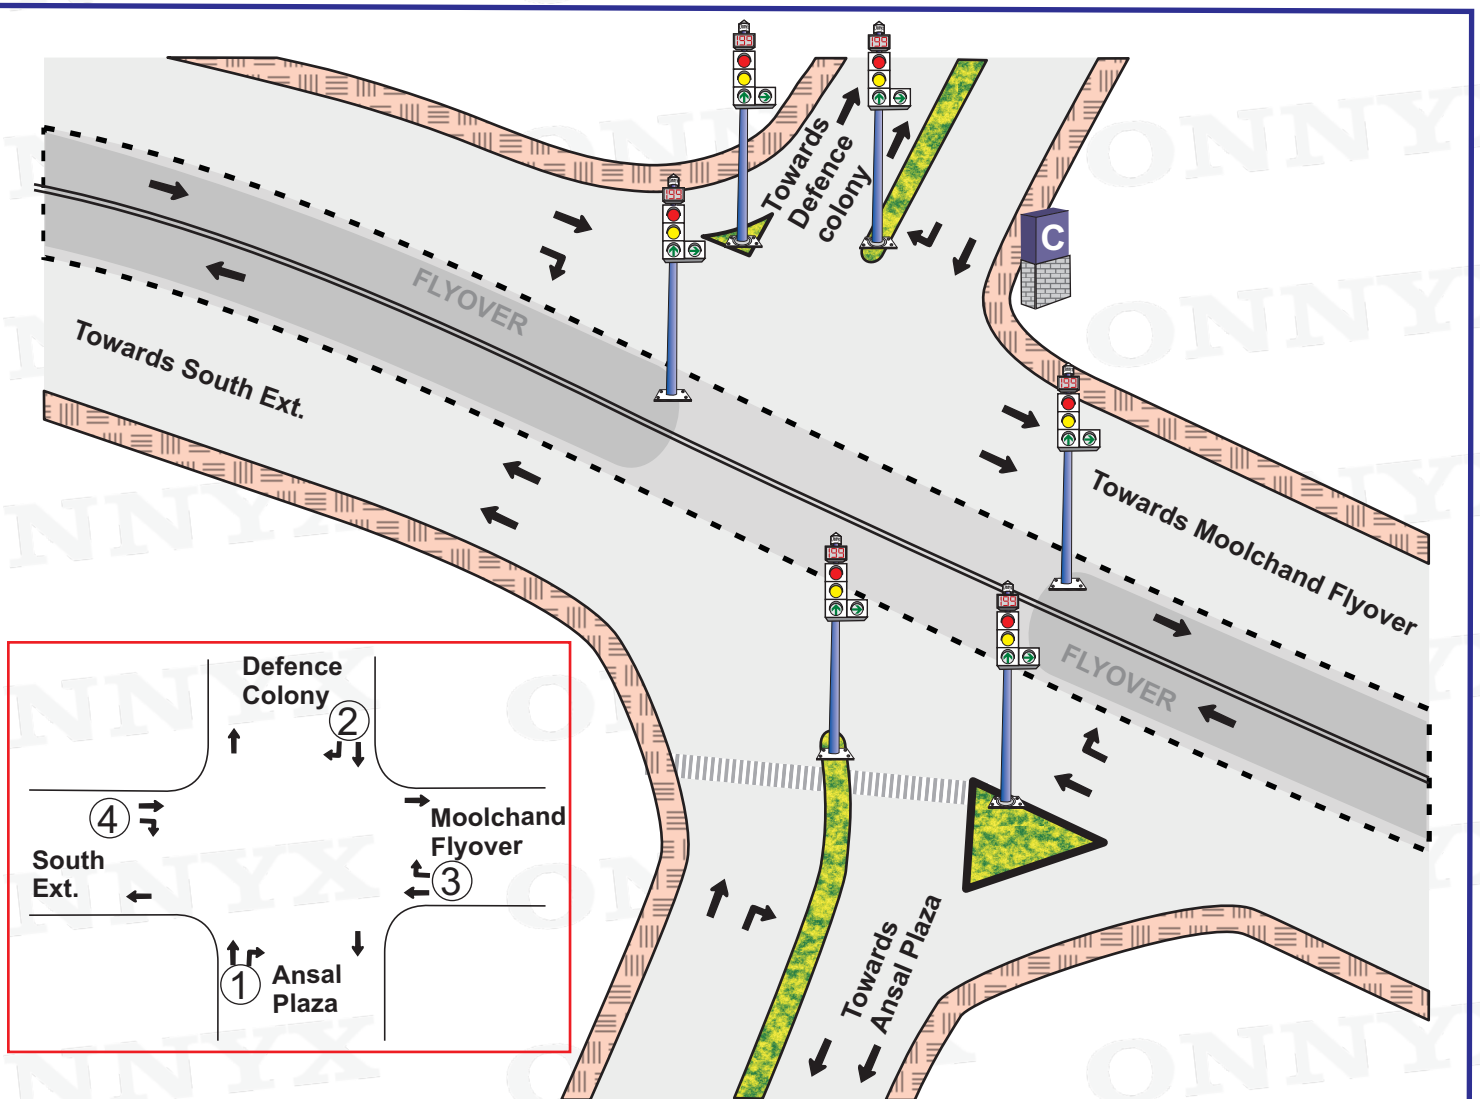

Plan No.	Time	①	②	③	④	Total Cycle Time
1.	06:00-08:00	40 Sec.	40 Sec.	30 Sec.	25 Sec.	135 Sec.
2.	08:00-21:00	70 Sec.	70 Sec.	45 Sec.	35 Sec.	220 Sec.
3.	21:00-23:00	60 Sec.	50 Sec.	40 Sec.	30 Sec.	180 Sec.
4.	23:00-06:00	35 Sec.	35 Sec.	20 Sec.	15 Sec.	105 Sec.

05 Sec. included in all Phases for AMBER

**Signal Timing – 24 Hours**

**Blinker Timing – N. A.**

**Not to scale**

Prepared by : [www.onnyx.in](http://www.onnyx.in)