


**Junction Name:-** Ring Road B Avenue  
M. G. Road

**Jn. Code:-** X-48

**District :-** South

**Circle :-** R. K. Puram

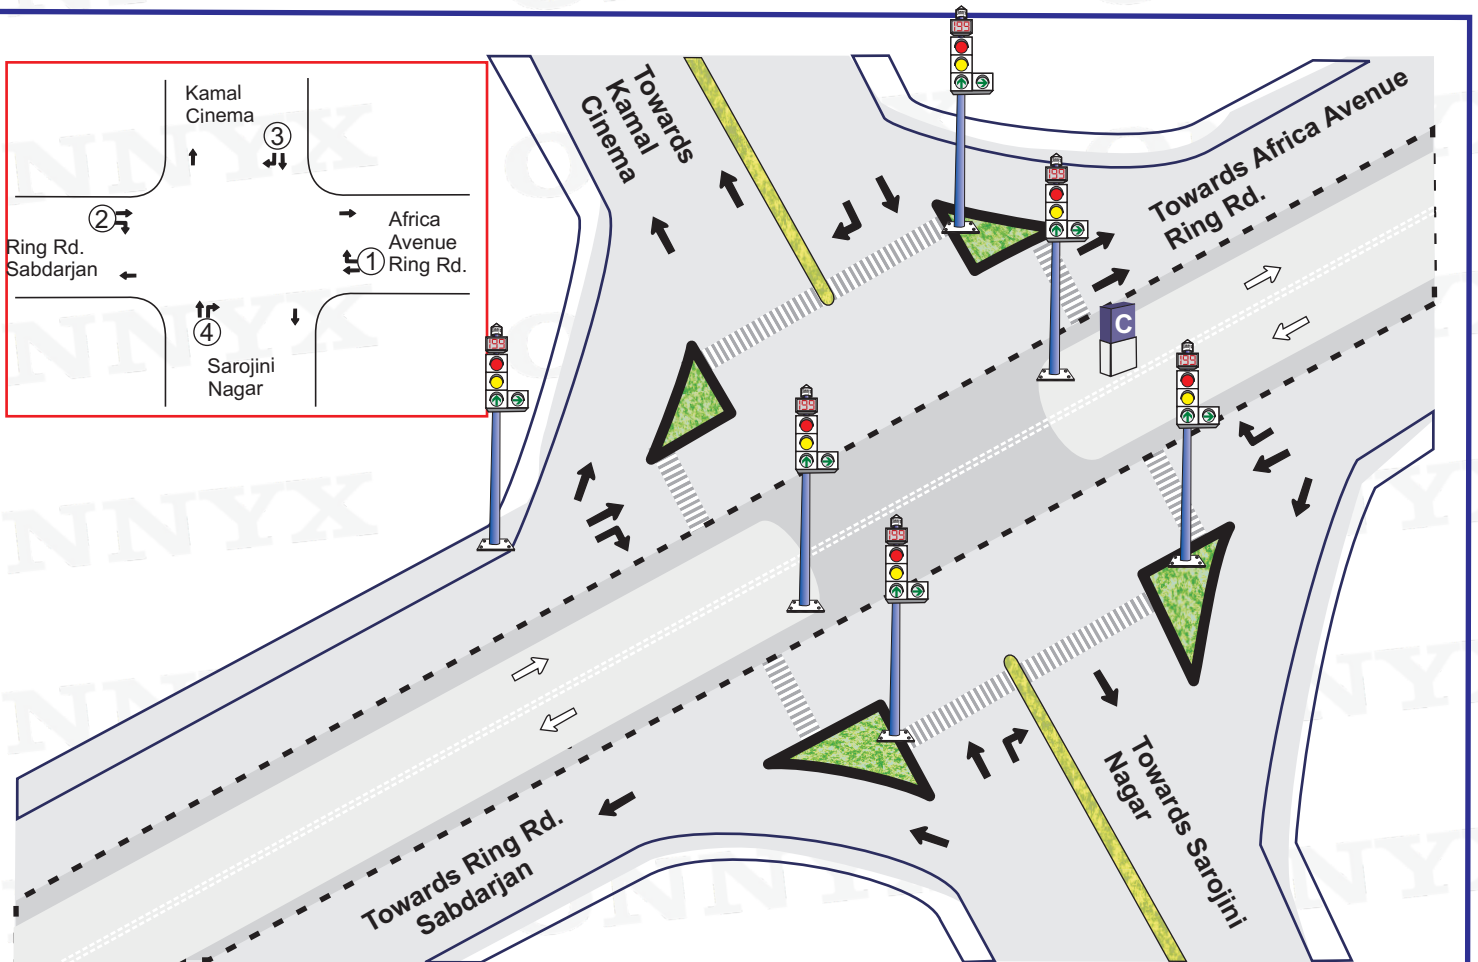

Plan No.	Time	①	②	③	④	Total Cycle Time
1.	06:00-08:00	25 Sec.	30 Sec.	40 Sec.	20 Sec.	115 Sec.
2.	08:00-11:00	35 Sec.	40 Sec.	45 Sec.	30 Sec.	150 Sec.
3.	11:00-17:00	25 Sec.	30 Sec.	40 Sec.	20 Sec.	115 Sec.
4.	17:00-23:00	45 Sec.	50 Sec.	60 Sec.	35 Sec.	190 Sec.

05 Sec. included in all Phases for AMBER

**Signal Timing – 06:00--23:00**

**Blinker Timing – 23:00--06:00**

**Not to scale**

Prepared by : [www.onnyx.in](http://www.onnyx.in)