


**Junction Name:-** Roop Nagar Satyawati Marg

**Jn. Code:-** A-23

**District :-** North

**Circle :-** Sabji Mandi

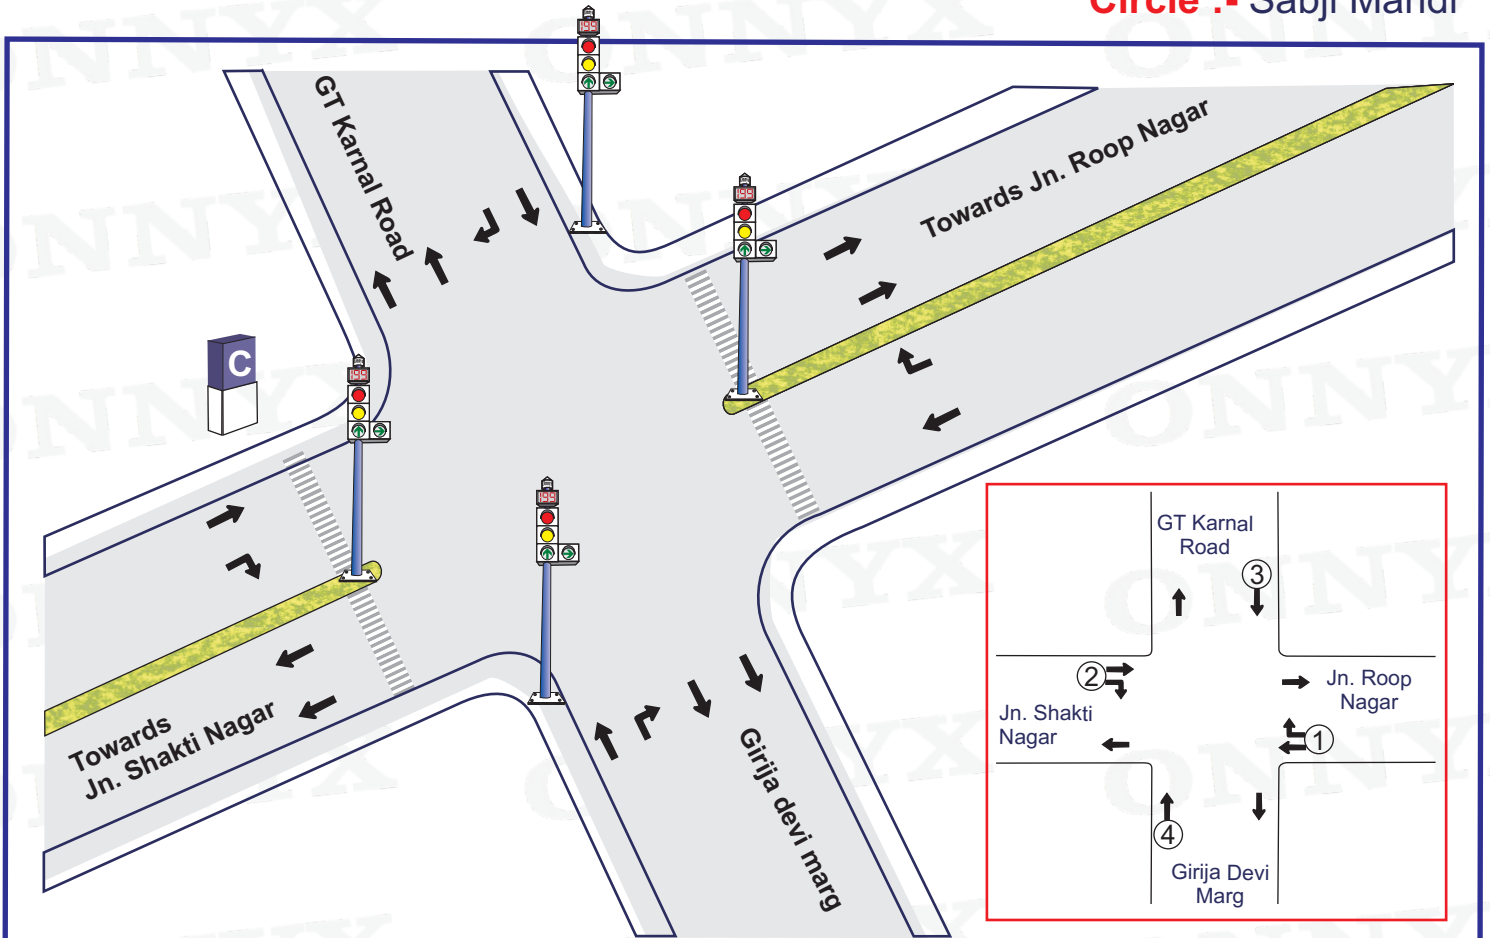

| Plan No. | Time        | ①       | ②       | ③       | ④       | Total Cycle Time |
|----------|-------------|---------|---------|---------|---------|------------------|
| 1.       | 06:00-23:00 | 35 Sec. | 15 Sec. | 20 Sec. | 20 Sec. | 80 Sec.          |

05 Sec. included in all Phases for AMBER

**Signal Timing – 06:00 – 23:00**

**Blinker Timing – 23:00 – 06:00**

**Not to scale**

Prepared by : [www.onnyx.in](http://www.onnyx.in)