


Junction Name:- Roop Nagar Kamla Nagar

Jn. Code:- A-24
District :- North
Circle :- Sabji Mandi

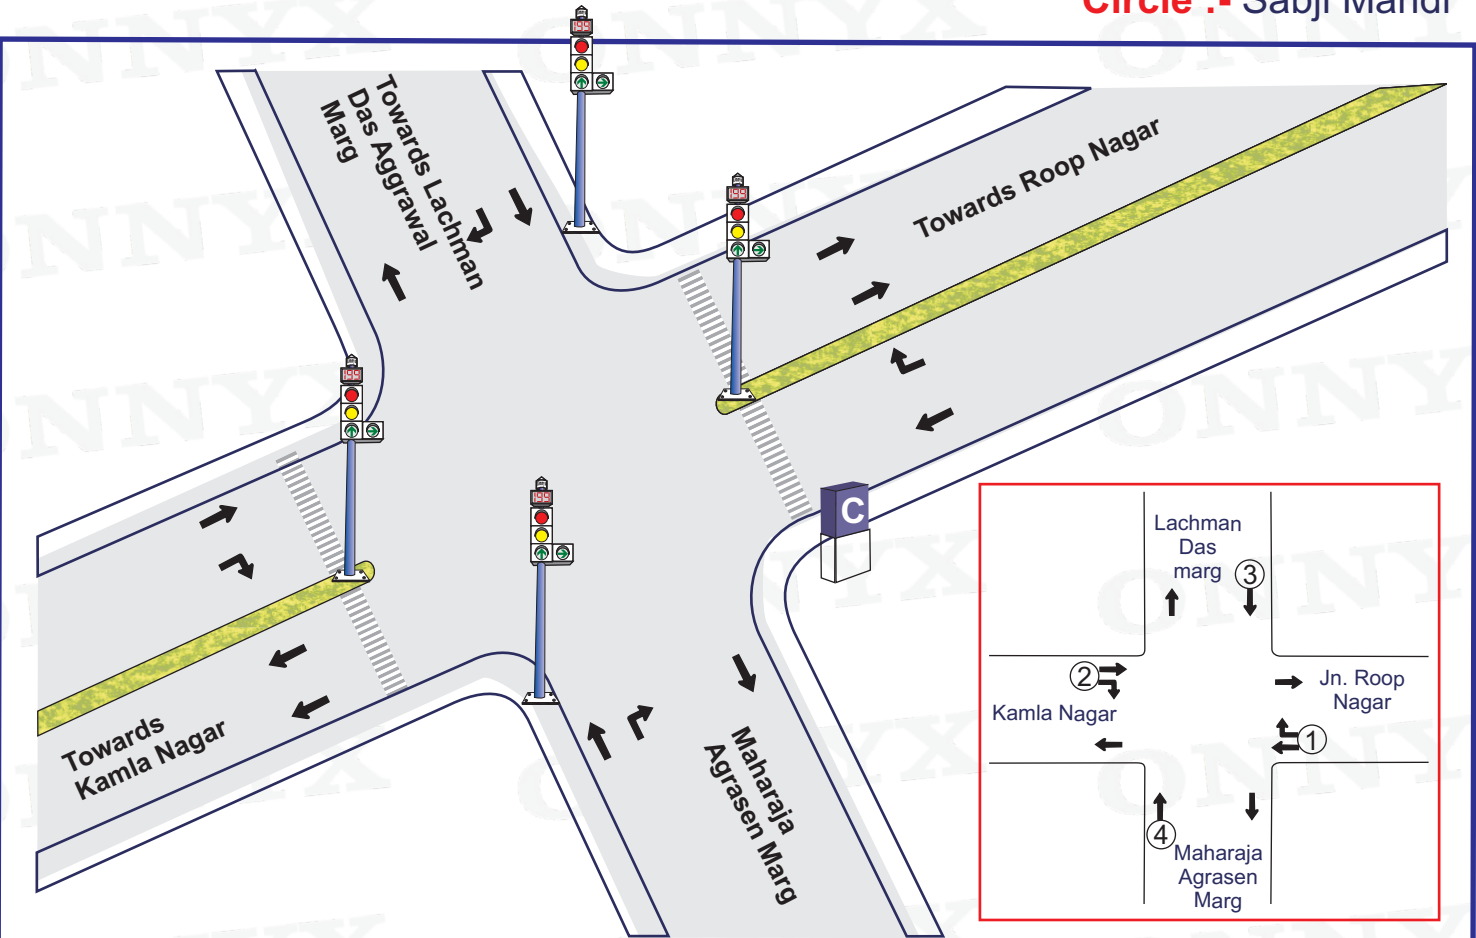

Plan No.	Time	①	②	③	④	Total Cycle Time
1.	06:00-23:00	35 Sec.	15 Sec.	20 Sec.	20 Sec.	80 Sec.

05 Sec. included in all Phases for AMBER

Signal Timing – 06:00 – 23:00 Blinker Timing – 23:00 – 06:00

Not to scale

Prepared by : www.onnyx.in