


Junction Name:- Water Tank Ashok Vihar

Jn. Code:- A-51

District :- North West

Circle :- Ashok Vihar

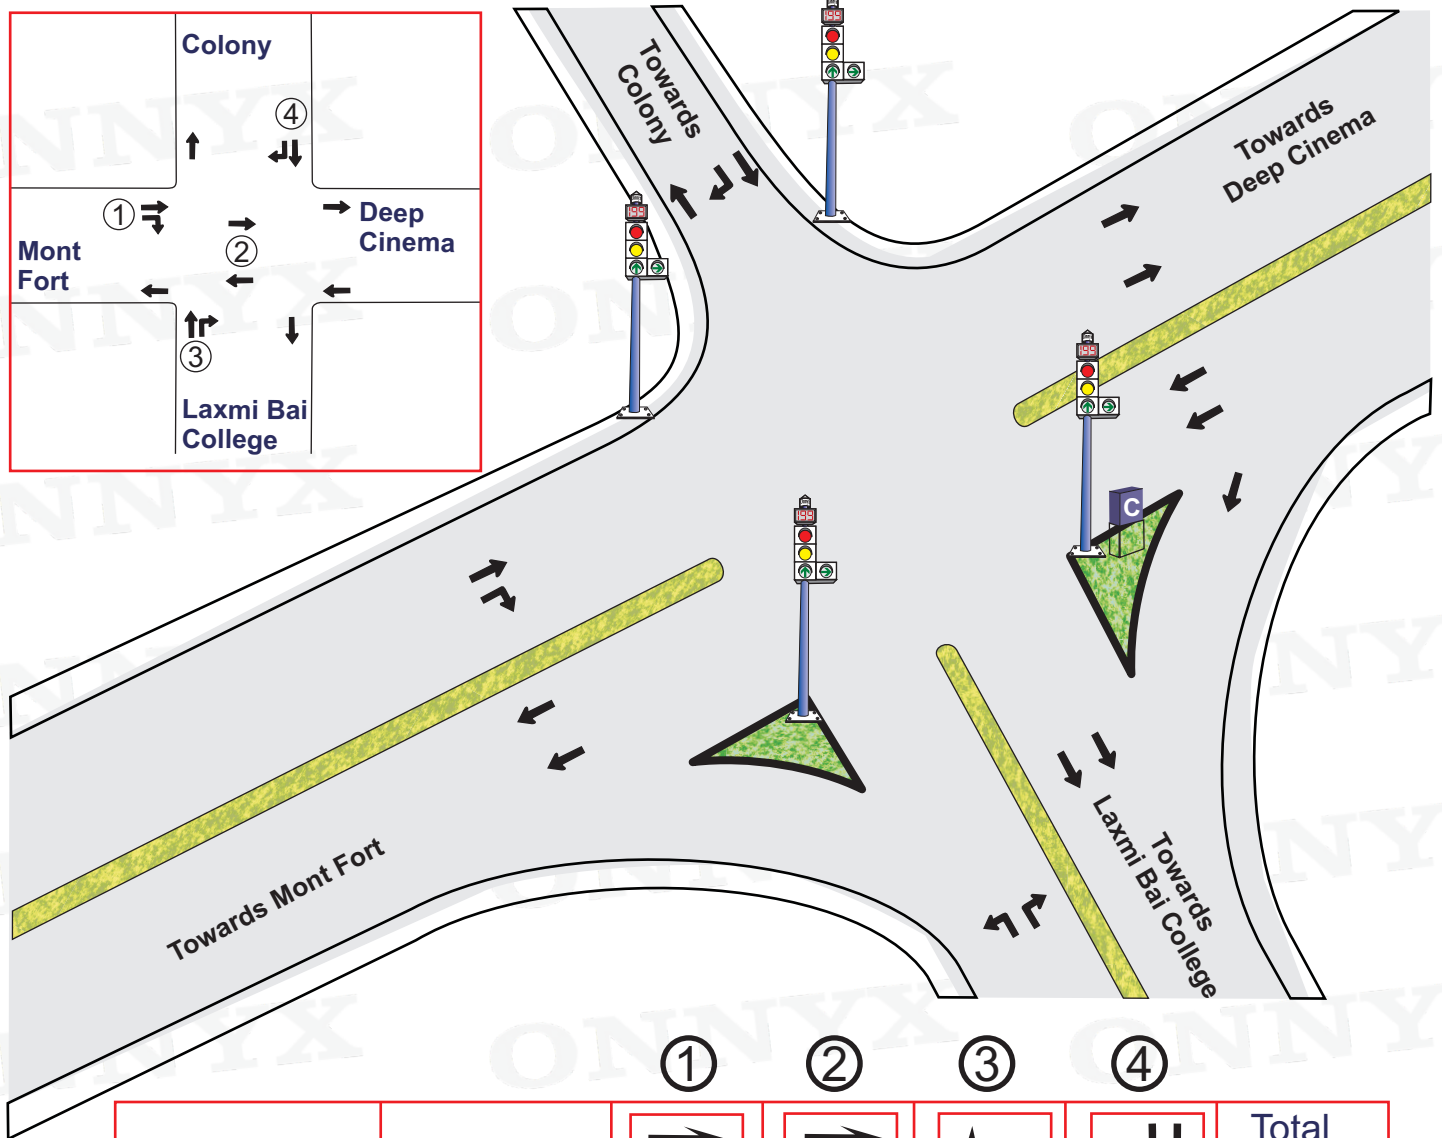

Plan No.	Time	①	②	③	④	Total Cycle Time
1.	06:00-08:00	25 Sec.	30 Sec.	20 Sec.	10 Sec.	85 Sec.
2.	08:00-11:00	55 Sec.	55 Sec.	25 Sec.	15 Sec.	150 Sec.
3.	11:00-18:00	55 Sec.	55 Sec.	35 Sec.	15 Sec.	160 Sec.
4.	18:00-22:00	45 Sec.	60 Sec.	50 Sec.	15 Sec.	170 Sec.
5.	22:00-23:00	25 Sec.	35 Sec.	25 Sec.	10 Sec.	95 Sec.

05 Sec. included in all Phases for AMBER

Signal Timing – 06:00--23:00

Blinker Timing – 23:00--06:00

Not to scale

Prepared by : www.onnyx.in