


Junction Name:- Satyawati College

Jn. Code:- A-53
District :- North West
Circle :- Ashok Vihar

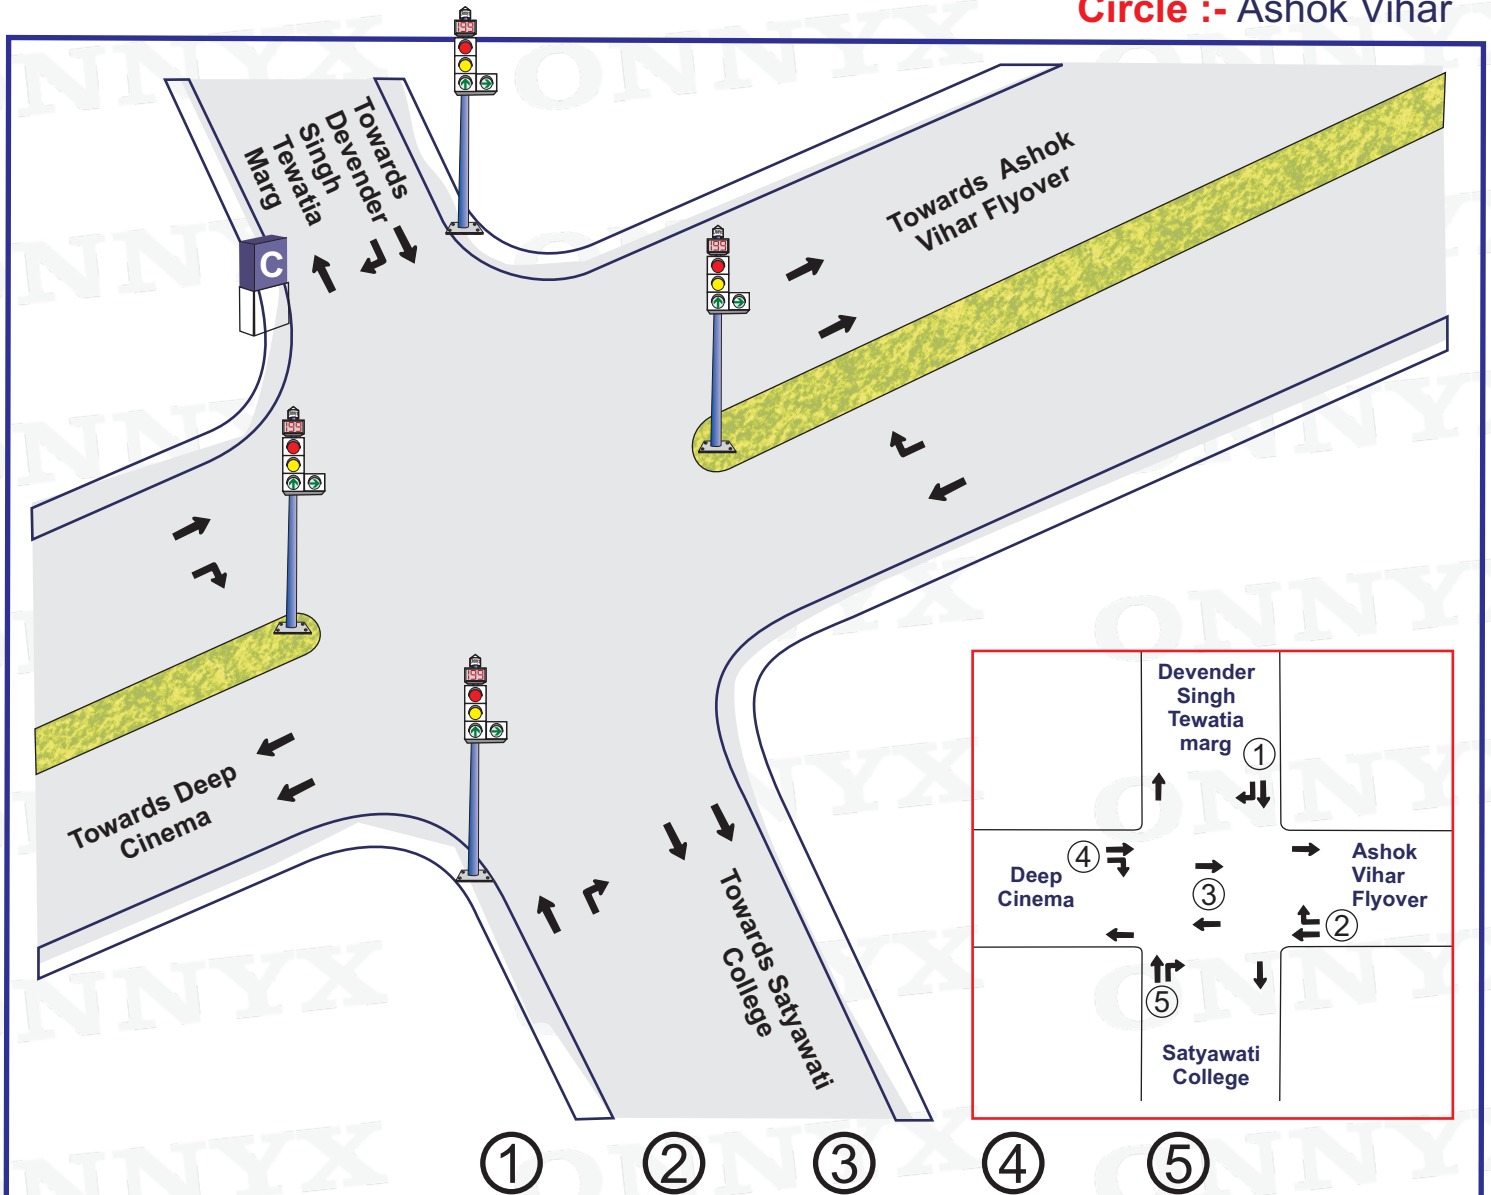

Plan No.	Time	①	②	③	④	⑤	Total Cycle Time
1.	06:00-08:00	15 Sec.	20 Sec.	20 Sec.	15 Sec.	15 Sec.	100 Sec.
2.	08:00-11:00	20 Sec.	30 Sec.	45 Sec.	20 Sec.	15 Sec.	130 Sec.
3.	11:00-14:00	20 Sec.	35 Sec.	35 Sec.	25 Sec.	15 Sec.	130 Sec.
4.	14:00-15:00	35 Sec.	35 Sec.	35 Sec.	25 Sec.	15 Sec.	145 Sec.
5.	15:00-17:00	20 Sec.	35 Sec.	35 Sec.	25 Sec.	15 Sec.	130 Sec.
6.	17:00-22:00	20 Sec.	40 Sec.	40 Sec.	15 Sec.	15 Sec.	130 Sec.
7.	22:00-23:00	15 Sec.	25 Sec.	25 Sec.	10 Sec.	10 Sec.	85 Sec.

05 Sec.included in all Phases for AMBER

Signal Timing – 06:00--23:00

Blinker Timing – 23:00--06:00

Not to scale

Prepared by : www.onnyx.in