


**Junction Name:-** ND-RP Block  
TV Tower Pitampura

**Jn. Code:-** B-33

**District :-** North West

**Circle :-** Ashok Vihar

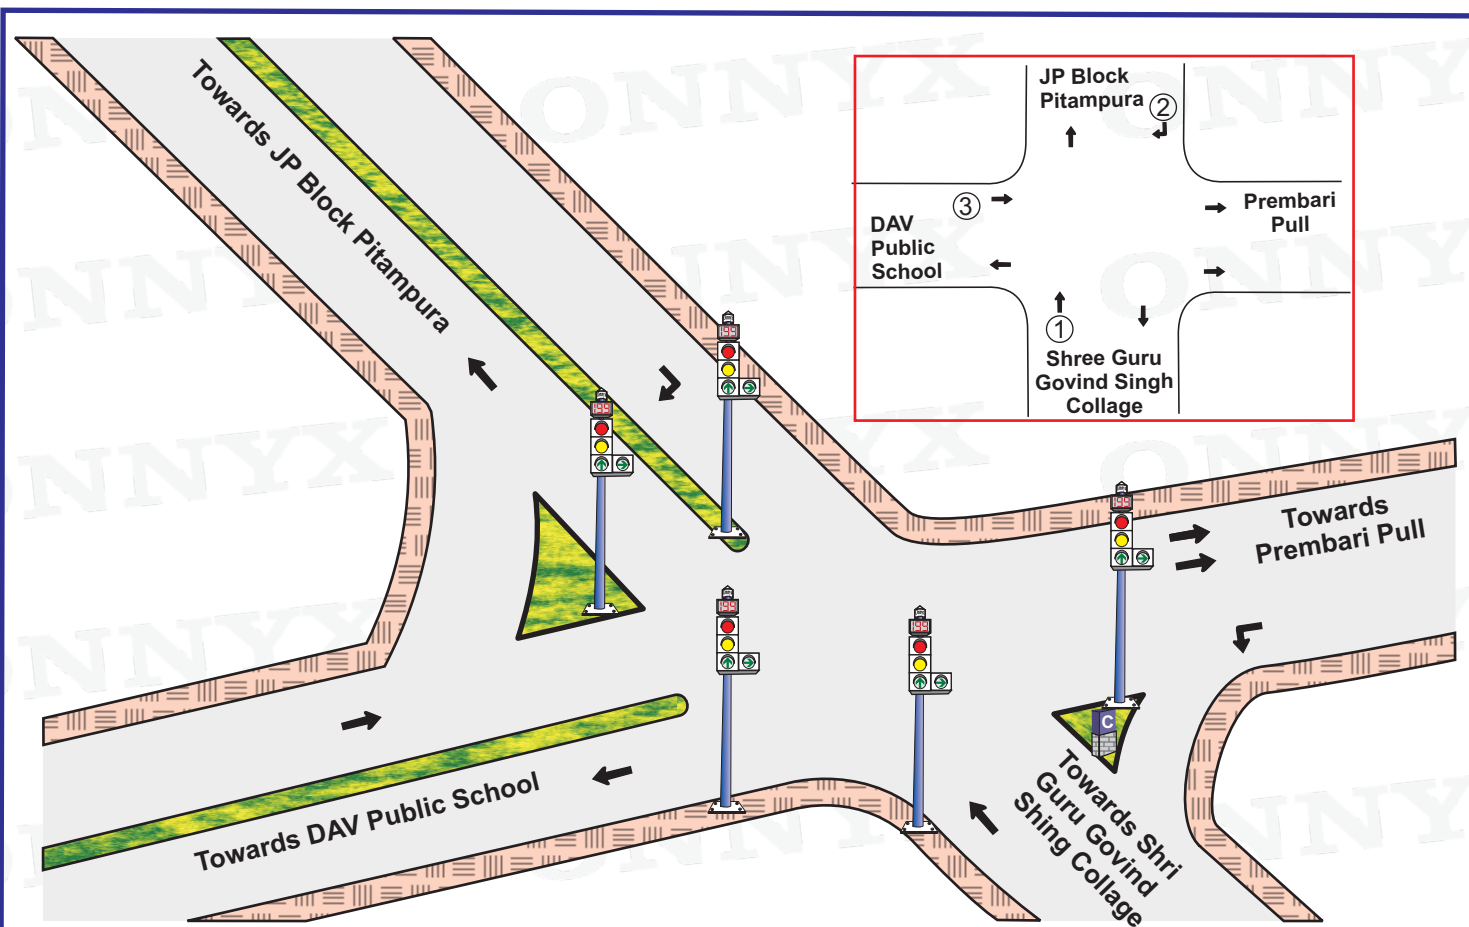

Plan No.	Time	①	②	③	Total Cycle Time
		↑	↙	→	
1.	06:00-08:00	25 Sec.	25 Sec.	25 Sec.	75 Sec.
2.	08:00-17:00	50 Sec.	55 Sec.	45 Sec.	150 Sec.
3.	17:00-21:00	60 Sec.	55 Sec.	35 Sec.	150 Sec.
4.	21:00-23:00	50 Sec.	55 Sec.	45 Sec.	150 Sec.

05 Sec. included in all Phases for AMBER

**Signal Timing – 06:00 – 23:00**

**Blinker Timing – 23:00 – 06:00**

**Not to scale**

Prepared by : [www.onnyx.in](http://www.onnyx.in)