


Junction Name:- Sec.- 6, 7 RHN
Radha Ki Rasoi

Jn. Code:- B-78
District :- North West
Circle :- Rohini

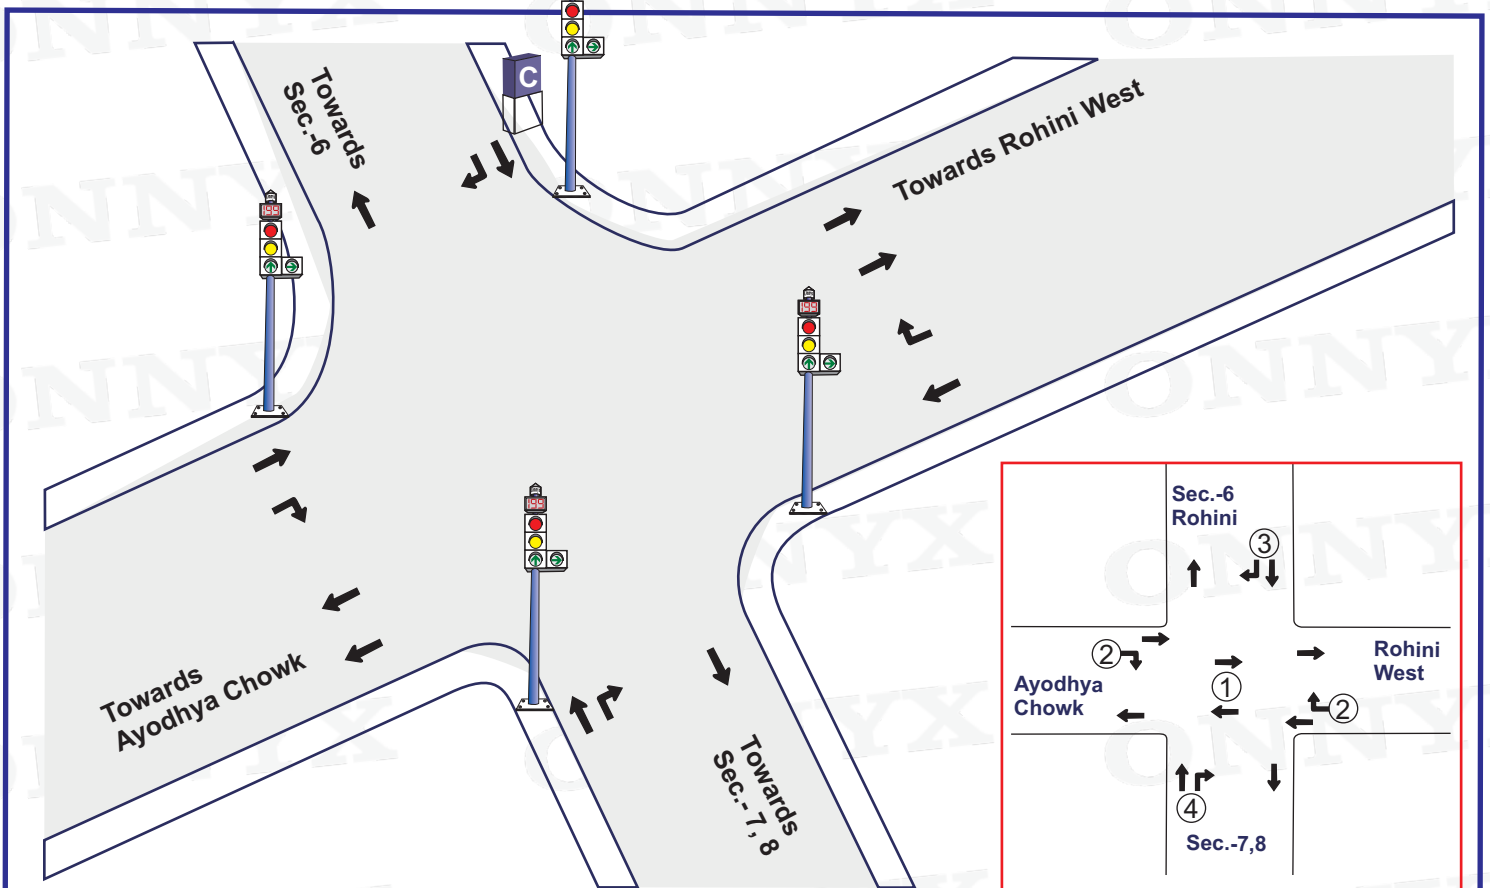

Plan No.	Time	①	②	③	④	Total Cycle Time
1.	06:00-23:00	40 Sec.	15 Sec.	25 Sec.	25 Sec.	95 Sec.

05 Sec. included in all Phases for AMBER

Signal Timing – 06:00 – 23:00

Blinker Timing – 23:00 – 06:00

Not to scale

Prepared by : www.onnyx.in