



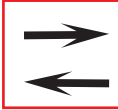

Junction Name:- Ranibagh Rd. No.- 43

Jn. Code:- C-8

District :- North west

Circle :- Ashok Vihar

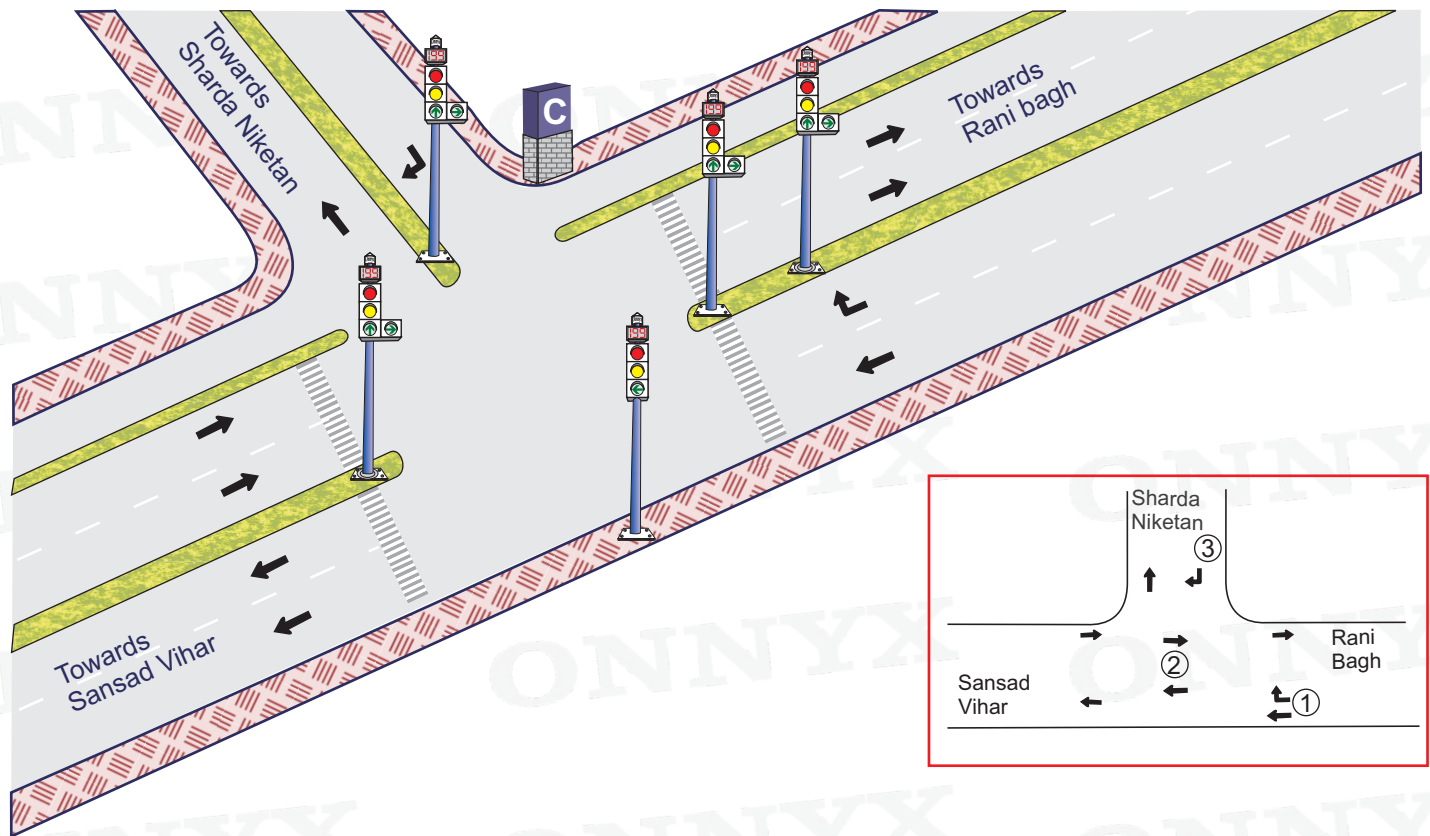

Plan No.	Time	①	②	③	Total Cycle Time
					
1.	06:00-08:00	20 Sec.	45 Sec.	20 Sec.	85 Sec.
2.	08:00-12:00	35 Sec.	55 Sec.	30 Sec.	120 Sec.
3.	12:00-17:00	30 Sec.	55 Sec.	30 Sec.	115 Sec.
4.	17:00-22:30	40 Sec.	55 Sec.	30 Sec.	125 Sec.
5.	22:30-23:00	20 Sec.	45 Sec.	20 Sec.	85 Sec.

05 Sec. included in all Phases for AMBER

Signal Timing – 06:00 -- 23:00

Blinker Timing – 23:00 -- 06:00

Not to scale

Prepared by : www.onnyx.in