






Junction Name:- S Block mangolpuri

Jn. Code:- E-78
District :- North West
Circle :- Rohini

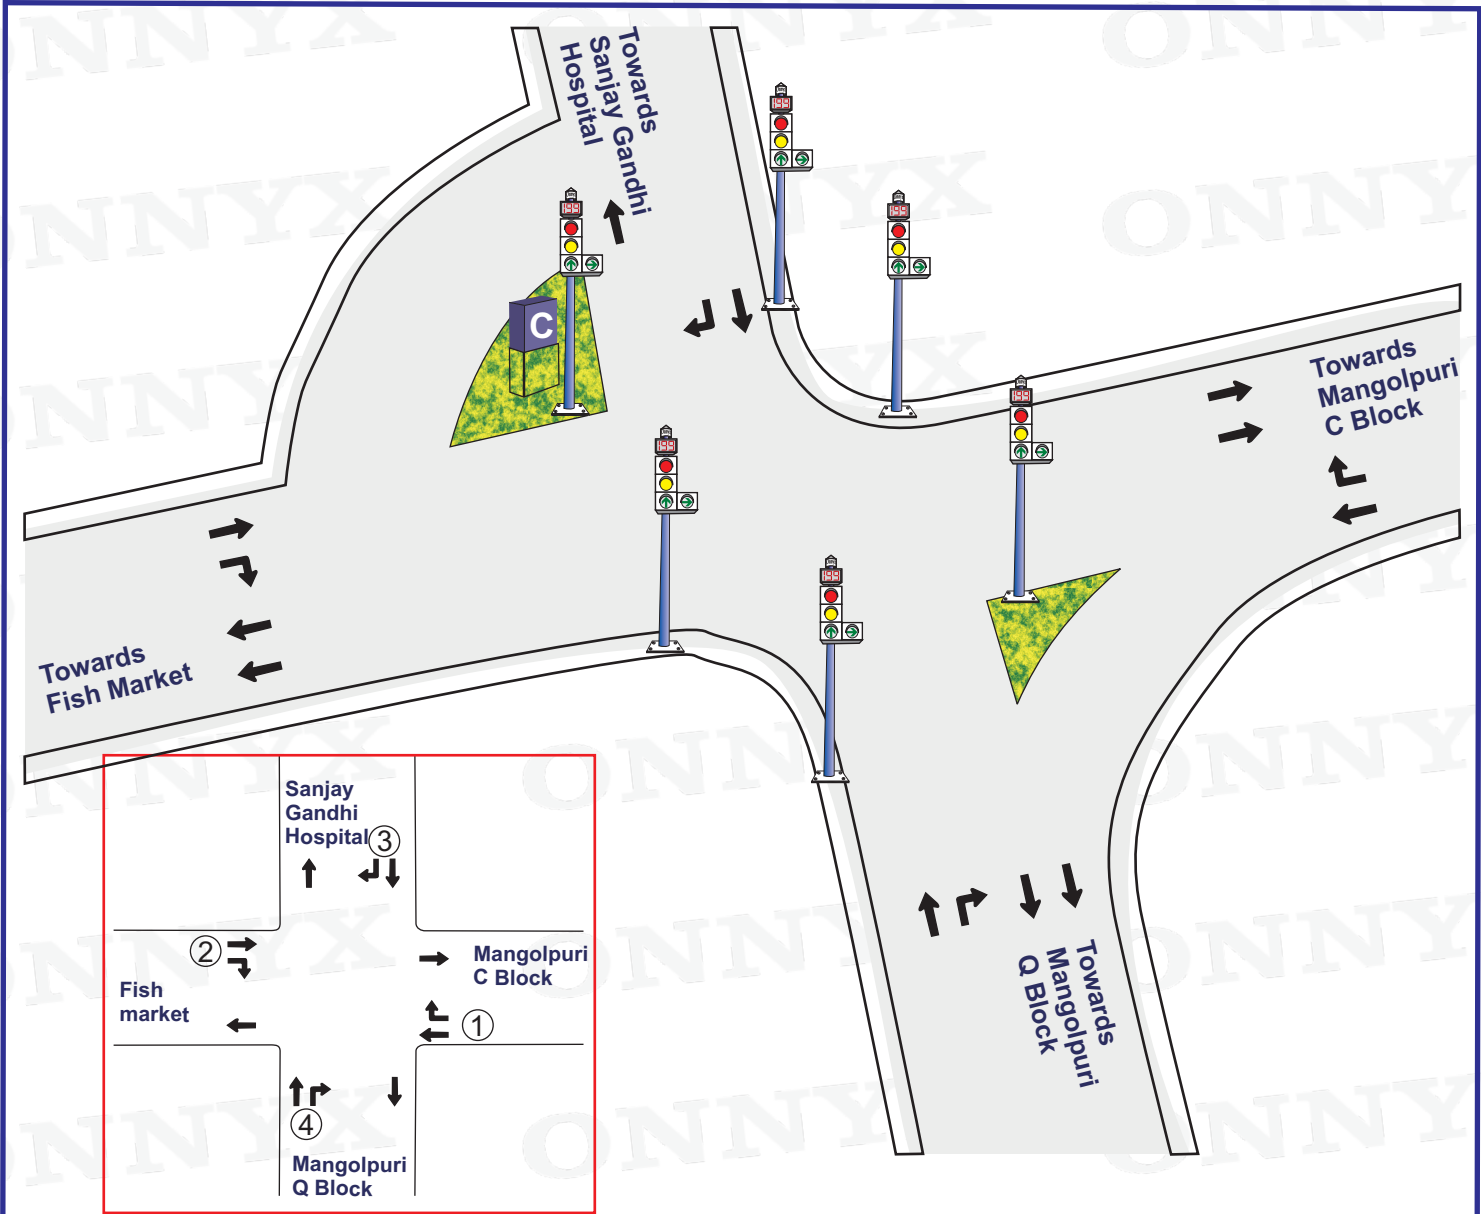

		①	②	③	④	
Plan No.	Time					Total Cycle Time
1.	06:00-23:00	40 Sec.	40 Sec.	35 Sec.	20 Sec.	135 Sec.

05 Sec.included in all Phases for AMBER

Signal Timing – 06:00 – 23:00 Blinker Timing – 23:00 – 06:00

Not to scale

Prepared by : www.onnyx.in