


Junction Name:- Subhash Nagar Chowk

Jn. Code:- F-10

District :- West

Circle :- Rajauri Garden

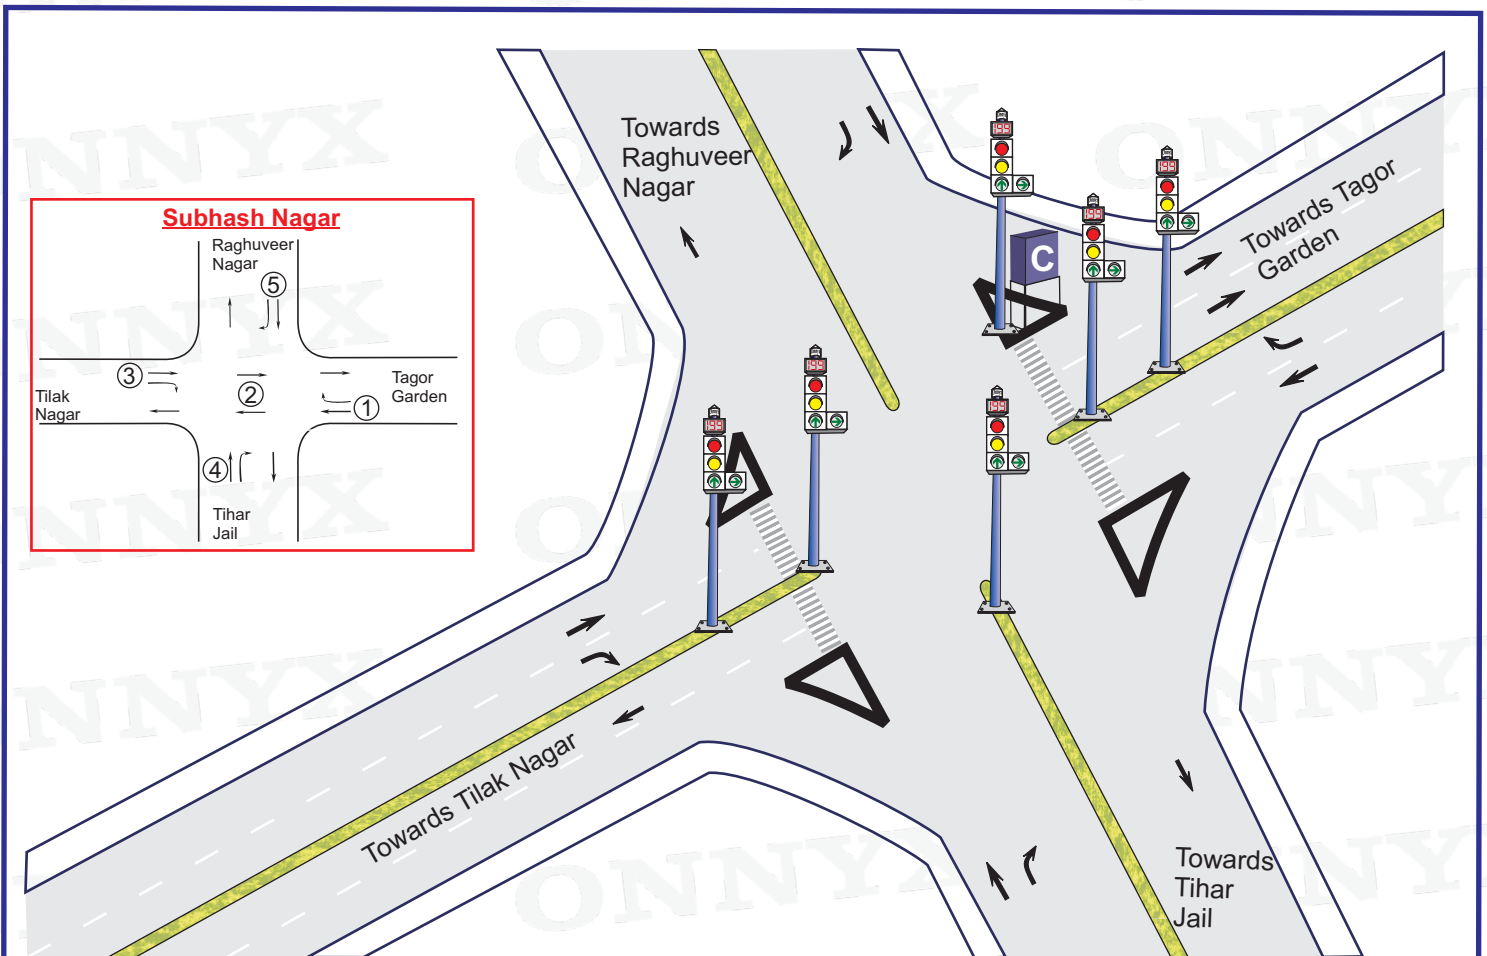

Plan No.	Switching	①	②	③	④	⑤	Total Cycle Time
1.	06:00-08:00	21 Sec.	41 Sec.	16 Sec.	11 Sec.	16 Sec.	105 Sec.
2.	08:00-11:00	36 Sec.	56 Sec.	31 Sec.	16 Sec.	20 Sec.	159 Sec.
3.	11:00-17:00	31 Sec.	41 Sec.	26 Sec.	16 Sec.	20 Sec.	134 Sec.
4.	17:00-23:00	61 Sec.	36 Sec.	21 Sec.	16 Sec.	20 Sec.	154 Sec.
Non Working & Holiday Plan	06:00-17:00	21 Sec.	41 Sec.	16 Sec.	11 Sec.	16 Sec.	105 Sec.
	17:00-23:00	31 Sec.	41 Sec.	21 Sec.	26 Sec.	16 Sec.	135 Sec.

04 Sec. included in all Phases for AMBER

Signal Timing – 06:00 – 23:00

Blinker Timing – 23:00 – 06:00

Not to scale

Prepared by : www.onnyx.in