


**Junction Name:-** Moti Nagar Chowk

**Jn. Code:-** F-2

**District :-** West

**Circle :-** Patel Nagar

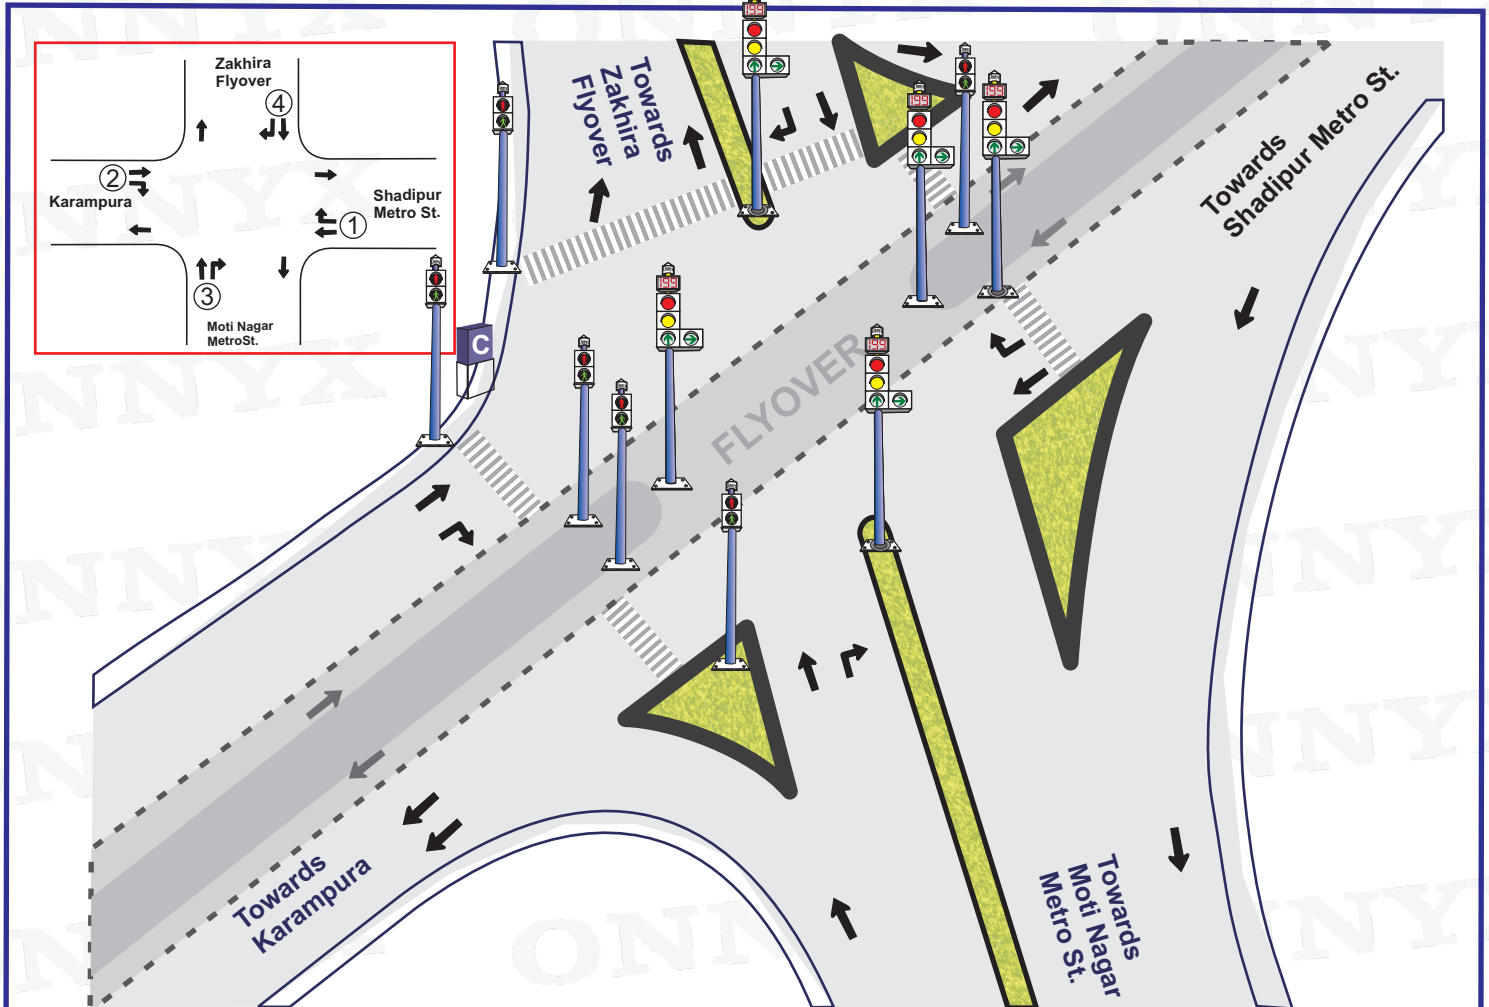

Plan No.	Time	①	②	③	④	Total Cycle Time
1.	06:00-08:00	21 Sec.	16 Sec.	31 Sec.	31 Sec.	99 Sec.
2.	08:00-11:00	31 Sec.	21 Sec.	36 Sec.	46 Sec.	134 Sec.
3.	11:00-17:00	26 Sec.	21 Sec.	31 Sec.	36 Sec.	114 Sec.
4.	17:00-23:00	31 Sec.	21 Sec.	46 Sec.	36 Sec.	134 Sec.
5.	23:00-06:00	21 Sec.	16 Sec.	26 Sec.	26 Sec.	89 Sec.

04 Sec. included in all Phases for AMBER

**Signal Timing – 24 Hours**

**Blinker Timing – N. A.**

**Not to scale**

Prepared by : [www.onnyx.in](http://www.onnyx.in)