


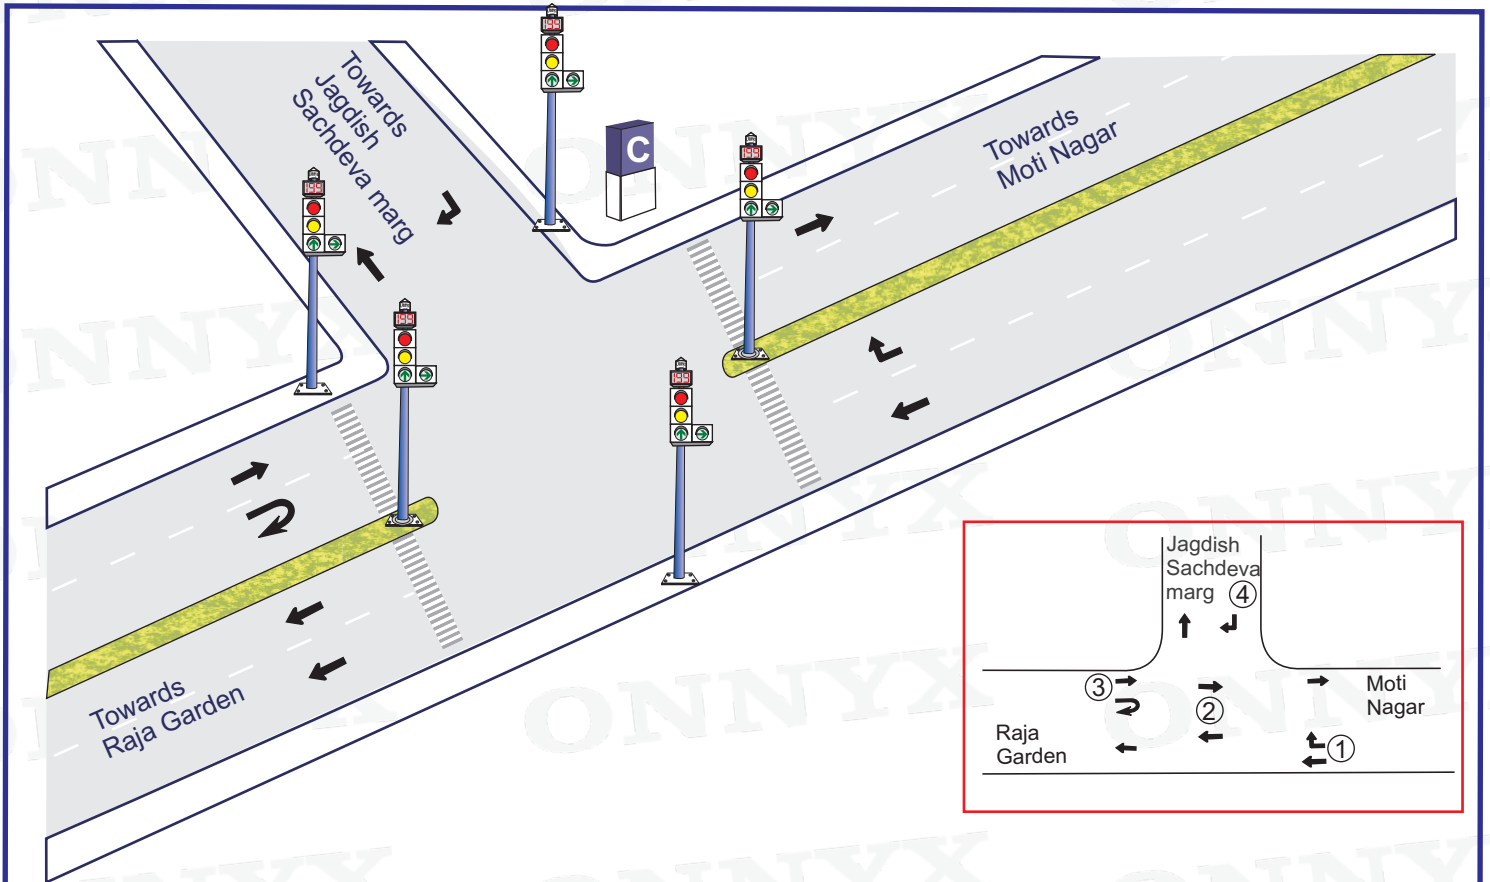



Junction Name:- Natraj Cinema

Jn. Code:- F-3

District :- West

Circle :- Patel Nagar



		①	②	③	④	
Plan No.	Time					Total Cycle Time
1.	06:00-08:00	26 Sec.	31 Sec.	11 Sec.	16 Sec.	68 Sec.
2.	08:00-11:00	31 Sec.	61 Sec.	16 Sec.	21 Sec.	108 Sec.
3.	11:00-17:00	26 Sec.	41 Sec.	16 Sec.	21 Sec.	104 Sec.
4.	17:00-23:00	31 Sec.	61 Sec.	16 Sec.	21 Sec.	129 Sec.
Non Working day & public Holiday Plan	06:00-11:00	26 Sec.	31 Sec.	11 Sec.	16 Sec.	84 Sec.
	11:00-23:00	31 Sec.	41 Sec.	16 Sec.	21 Sec.	109 Sec.

04 Sec. included in all Phases for AMBER

Signal Timing – 06:00 -- 23:00

Blinker Timing – 23:00 -- 06:00

Not to scale

Prepared by : www.onnyx.in