


Junction Name:- Mehta Chowk

Jn. Code:- F-33

District :- West

Circle :- Rajauri Garden

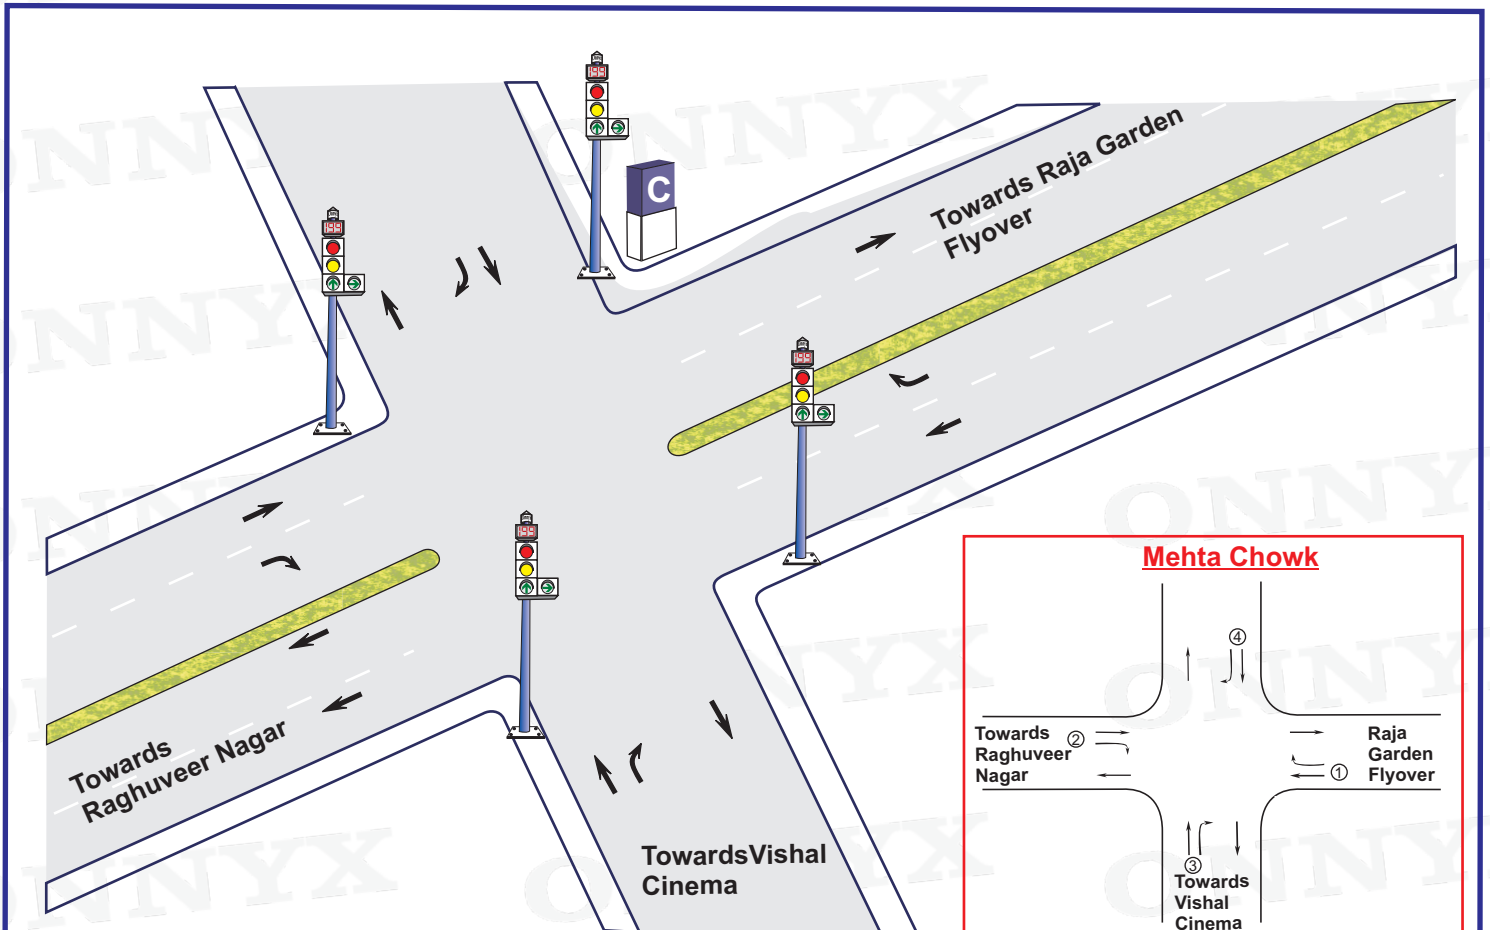

Plan No.	Switching	①	②	③	④	Total Cycle Time
1.	06:00-08:00	16 Sec.	26 Sec.	21 Sec.	26 Sec.	69 Sec.
2.	08:00-11:00	21 Sec.	36 Sec.	31 Sec.	31 Sec.	119 Sec.
3.	11:00-17:00	16 Sec.	21 Sec.	21 Sec.	31 Sec.	89 Sec.
4.	17:00-23:00	16 Sec.	16 Sec.	16 Sec.	16 Sec.	64 Sec.
Non Working day & public Holiday Plan	06:00-17:00	16 Sec.	26 Sec.	21 Sec.	26 Sec.	69 Sec.
	17:00-23:00	16 Sec.	21 Sec.	21 Sec.	31 Sec.	89 Sec.

04 Sec. included in all Phases for AMBER

Signal Timing – 06:00 – 23:00

Blinker Timing – 23:00 – 06:00

Not to scale

Prepared by : www.onnyx.in