


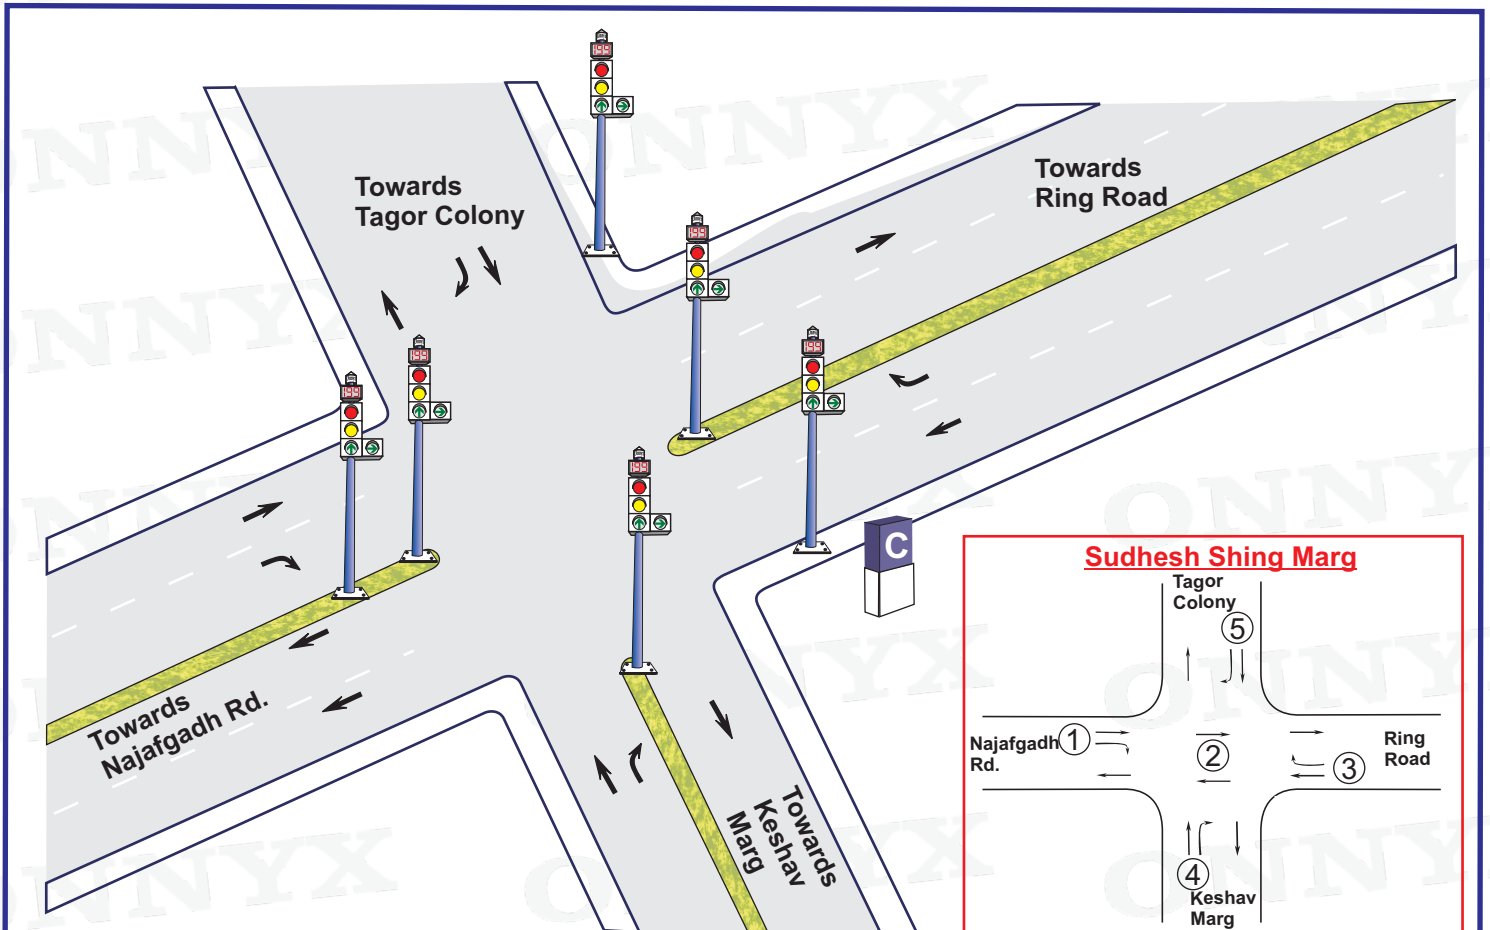




Junction Name:- Maj. Sudhesh Shing Marg

Jn. Code:- F-41

District :- West

Circle :- Rajauri Garden



		①	②	③	④	⑤	
Plan No.	Switching						Total Cycle Time
1.	06:00-08:00	16 Sec.	26 Sec.	11 Sec.	16 Sec.	11 Sec.	80 Sec.
2.	08:00-11:00	16 Sec.	26 Sec.	11 Sec.	21 Sec.	11 Sec.	85 Sec.
3.	11:00-17:00	16 Sec.	21 Sec.	11 Sec.	16 Sec.	11 Sec.	75 Sec.
4.	17:00-23:00	16 Sec.	26 Sec.	16 Sec.	21 Sec.	11 Sec.	90 Sec.
Non Working & Holiday Plan	06:00-23:00	16 Sec.	26 Sec.	11 Sec.	16 Sec.	11 Sec.	80 Sec.

04 Sec. included in all Phases for AMBER

Signal Timing – 06:00 – 23:00

Blinker Timing – 23:00 – 06:00

Not to scale

Prepared by : www.onnyx.in