


Junction Name:- Ramesh Nagar

Jn. Code:- F-5
District :- West
Circle :- Patel Nagar

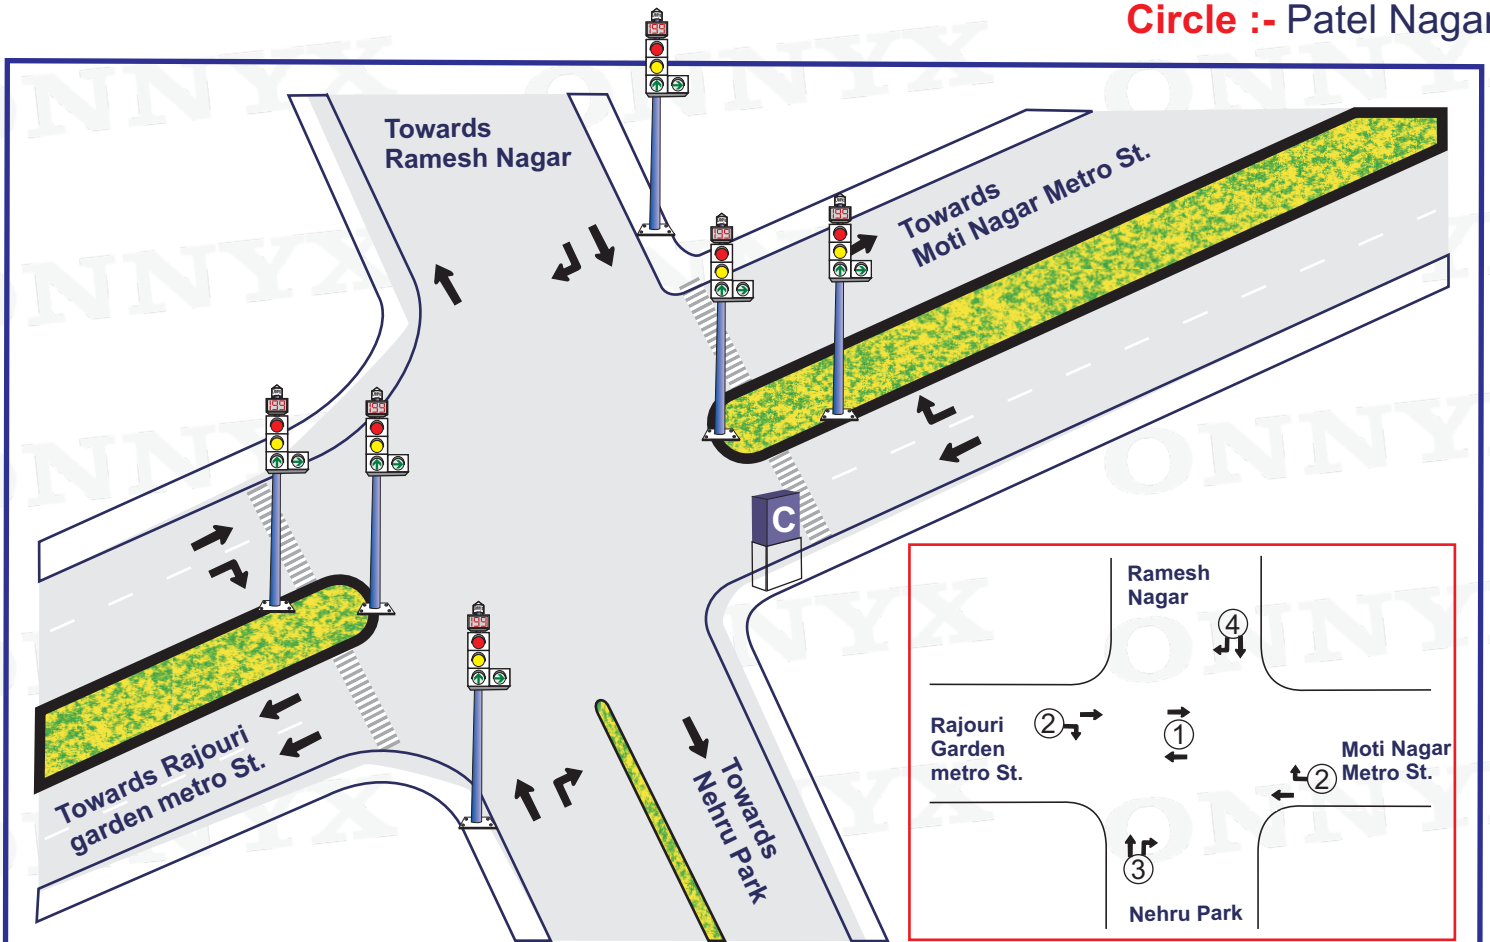

Plan No.	Time	①	②	③	④	Total Cycle Time
1.	06:00-08:00	31 Sec.	16 Sec.	16 Sec.	16 Sec.	79 Sec.
2.	08:00-11:00	51 Sec.	26 Sec.	16 Sec.	16 Sec.	109 Sec.
3.	11:00-17:00	41 Sec.	21 Sec.	16 Sec.	16 Sec.	94 Sec.
4.	17:00-23:00	51 Sec.	26 Sec.	16 Sec.	16 Sec.	109 Sec.
Non Working day & public Holiday Plan	06:00-10:00	31 Sec.	16 Sec.	16 Sec.	16 Sec.	79 Sec.
	10:00-23:00	41 Sec.	21 Sec.	16 Sec.	16 Sec.	94 Sec.

04 Sec.included in all Phases for AMBER

Signal Timing – 06:00 – 23:00

Blinker Timing – 23:00 – 06:00

Not to scale

Prepared by : www.onnyx.in