


Junction Name:- Hari Nagar Dipot

Jn. Code:- G-24

District :- West

Circle :- Rajauri Garden

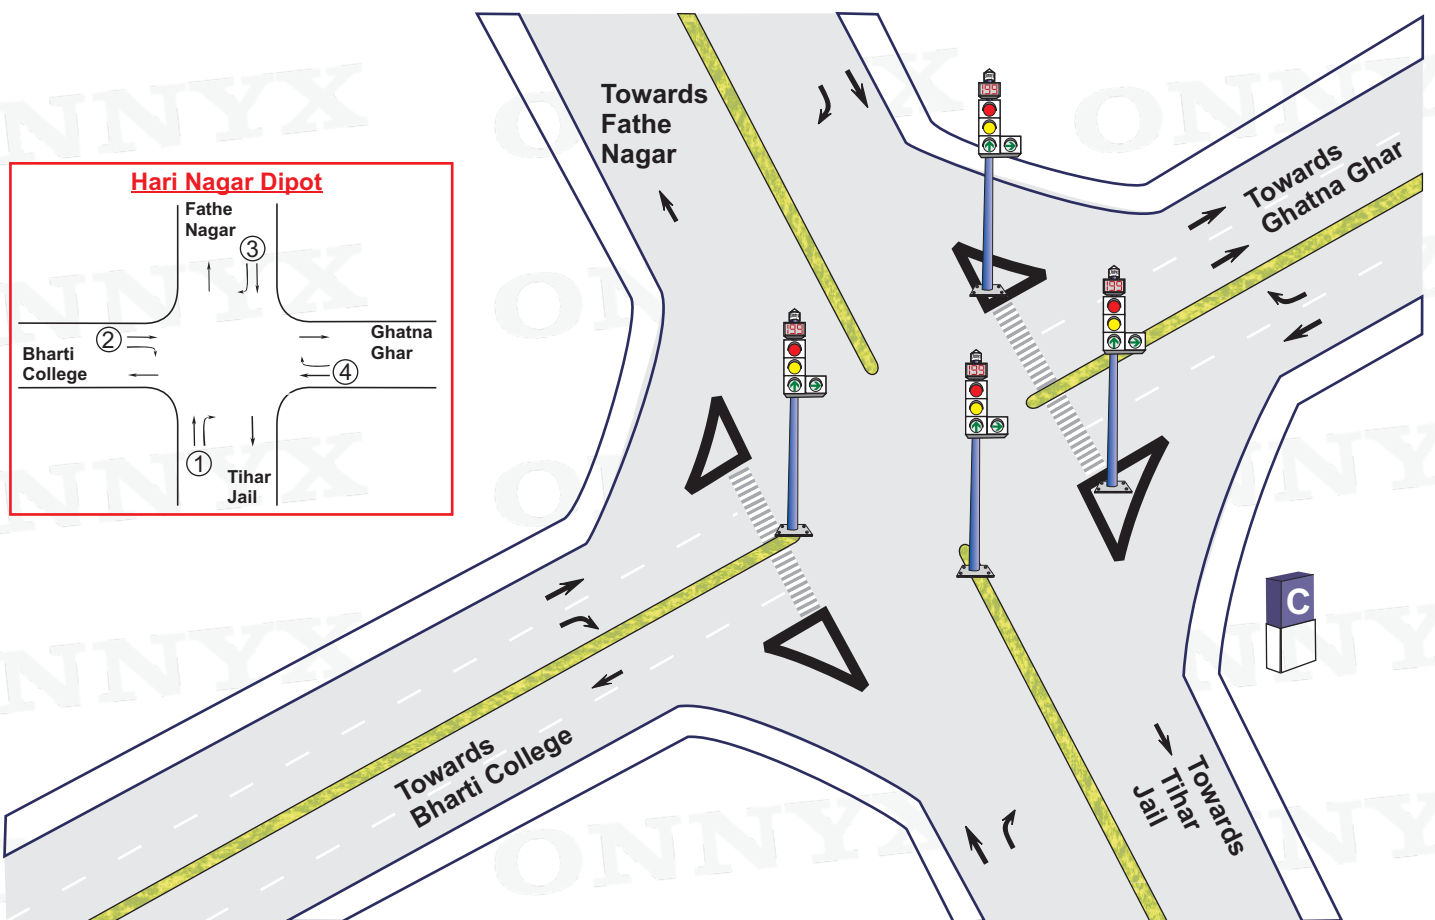

Plan No.	Switching	①	②	③	④	Total Cycle Time
1.	06:00-08:00	25 Sec.	30 Sec.	35 Sec.	35 Sec.	125 Sec.
2.	08:00-11:00	30 Sec.	75 Sec.	50 Sec.	100 Sec.	255 Sec.
3.	11:00-17:00	35 Sec.	75 Sec.	60 Sec.	85 Sec.	255 Sec.
4.	17:00-23:59:59	75 Sec.	70 Sec.	85 Sec.	75 Sec.	305 Sec.
Non Working & Holiday Plan	06:00-17:00	25 Sec.	30 Sec.	35 Sec.	35 Sec.	125 Sec.
	17:00-23:59:59	31 Sec.	61 Sec.	60 Sec.	71 Sec.	223 Sec.

04 Sec. included in all Phases for AMBER

Signal Timing – 06:00 – 23:59:59

Blinker Timing – 23:59:59 – 06:00

Not to scale

Prepared by : www.onnyx.in