
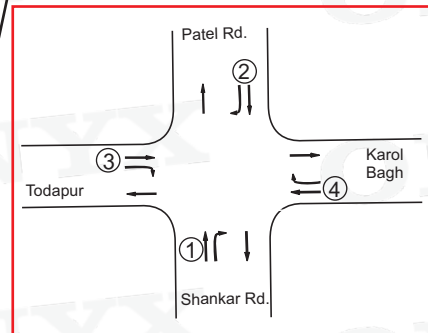


Junction Name:- Pusa Road

Jn. Code :- K-26
District :- West
Circle :- Patel Nagar

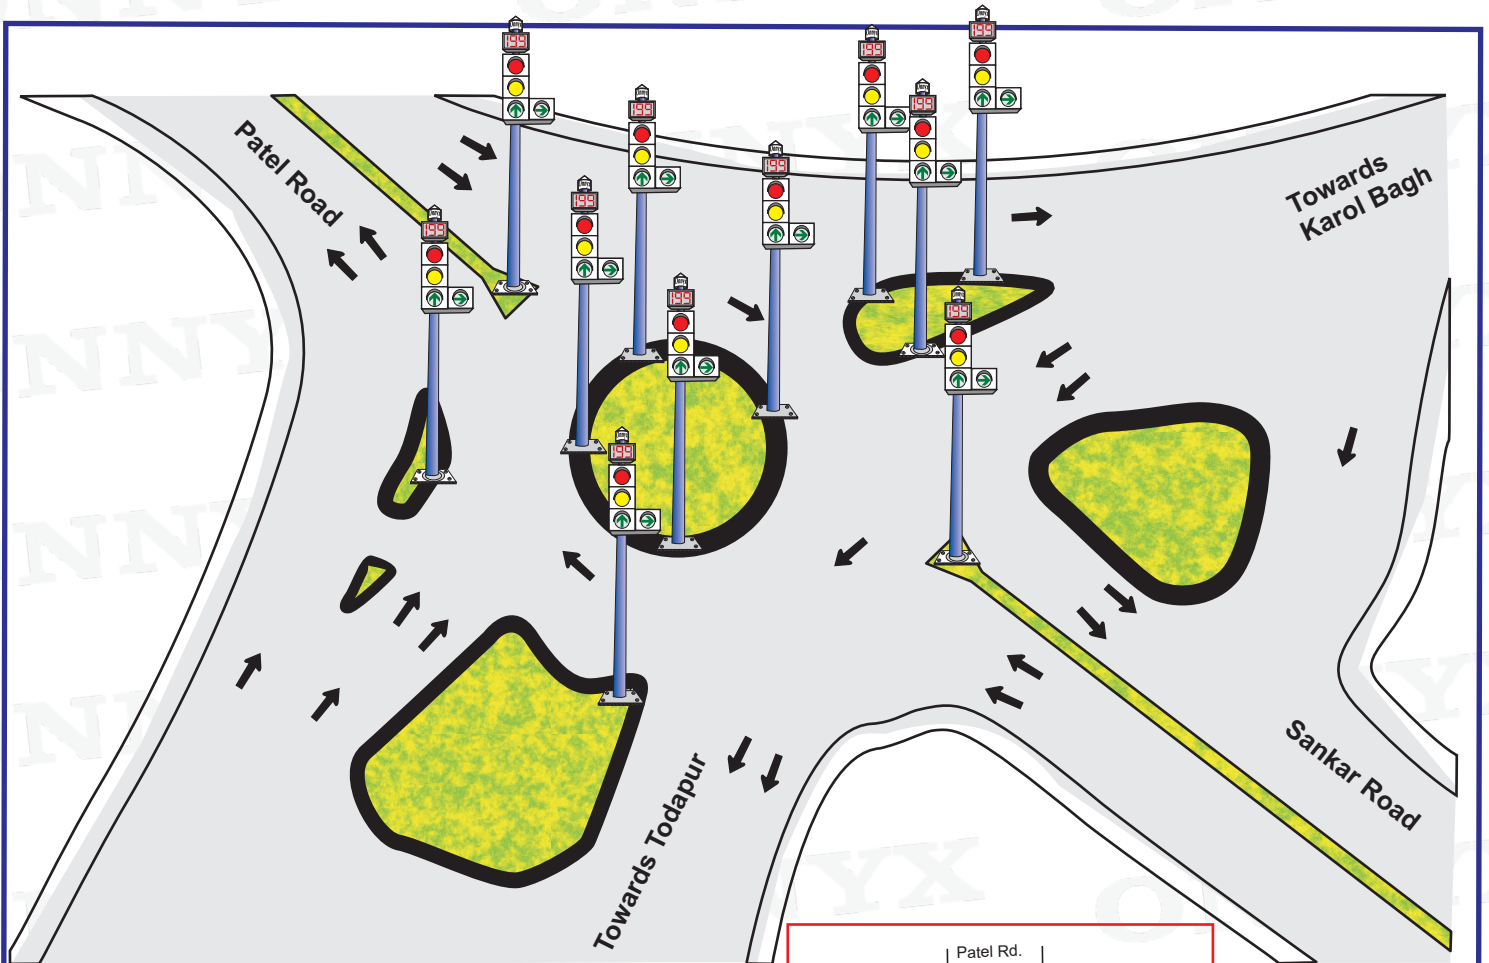

Plan No.	Time	①	②	③	④	Total Cycle Time
1.	06:00-08:00	36 Sec.	36 Sec.	21Sec.	21 Sec.	114 Sec.
2.	08:00-11:00	71 Sec.	71 Sec.	36 Sec.	36 Sec.	214 Sec.
3.	11:00-17:00	61 Sec.	51 Sec.	36 Sec.	36 Sec.	184 Sec.
4.	17:00-23:00	61 Sec.	71 Sec.	36 Sec.	41 Sec.	209 Sec.

04 Sec. included in all Phases for AMBER

Signal Timing – 06:00-23:00

Blinker Timing – 23:00-06:00

Not to scale

Prepared by : www.onnyx.in