


Junction Name:- Kasmeeeri Gate
Engg. Collage

Jn. Code:- S-13
District :- North
Circle :- Civil Line

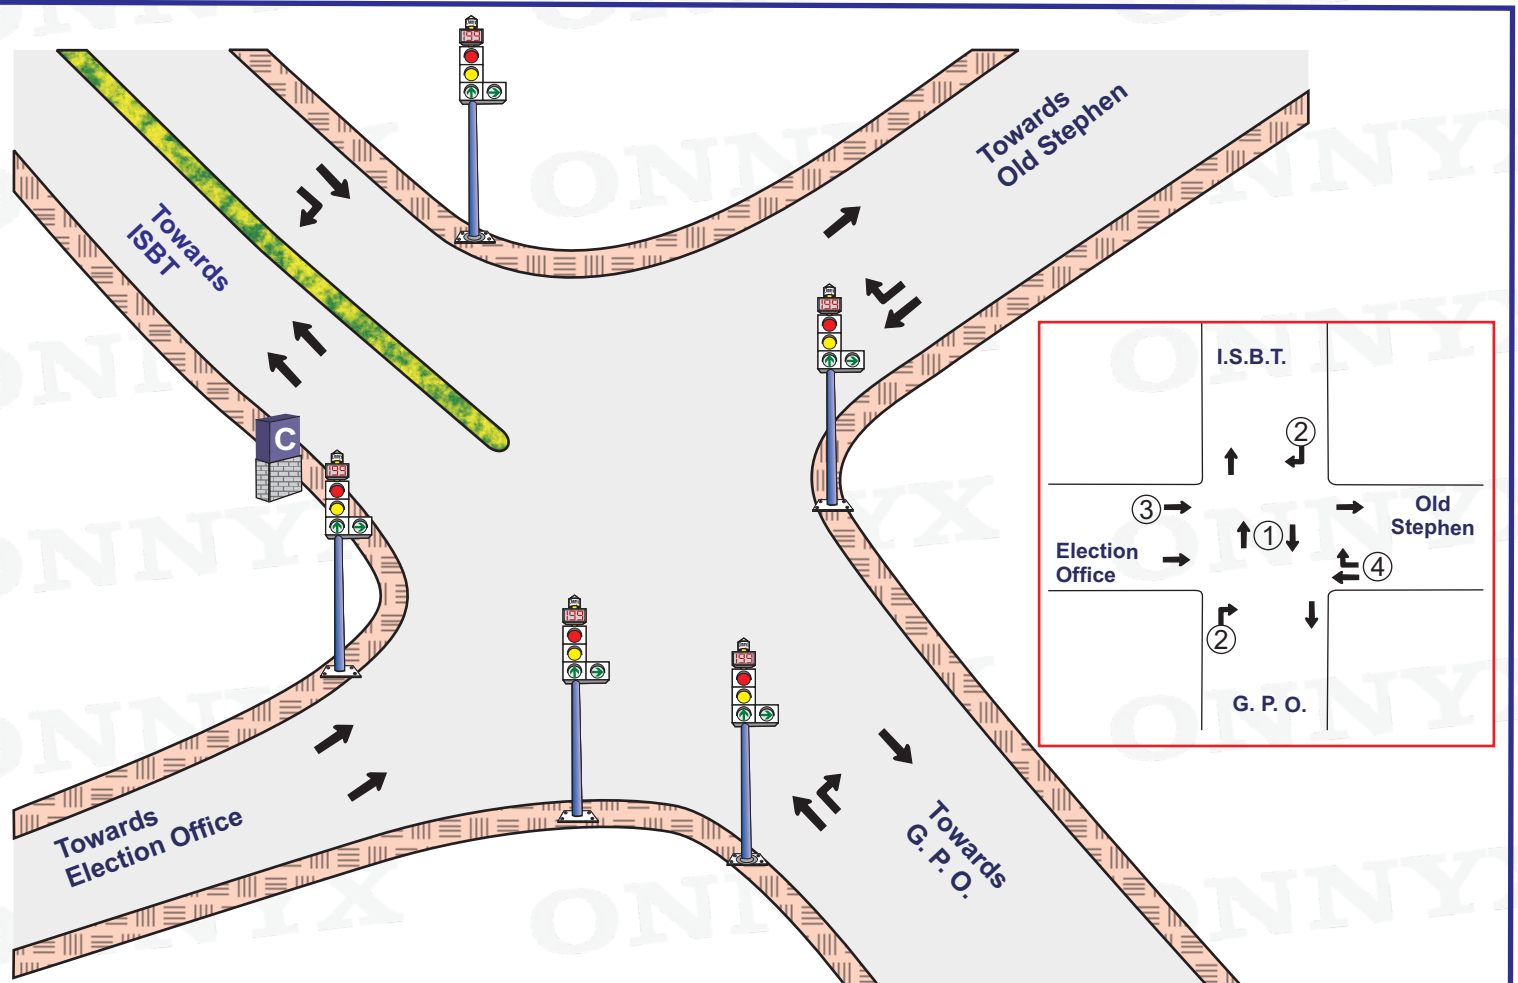

Plan No.	Time	① ↑↓	② ↙↘	③ →	④ ↶↷	Total Cycle Time
1.	06:00-09:00	40 Sec.	20 Sec.	15 Sec.	15 Sec.	90 Sec.
2.	09:00-22:00	55 Sec.	20 Sec.	15 Sec.	20 Sec.	110 Sec.
3.	22:00-23:00	40 Sec.	20 Sec.	15 Sec.	15 Sec.	90 Sec.

05 Sec. included in all Phases for AMBER

Signal Timing – 06:00--23:00

Blinker Timing – 23:00--06:00

Not to scale

Prepared by : www.onnyx.in