


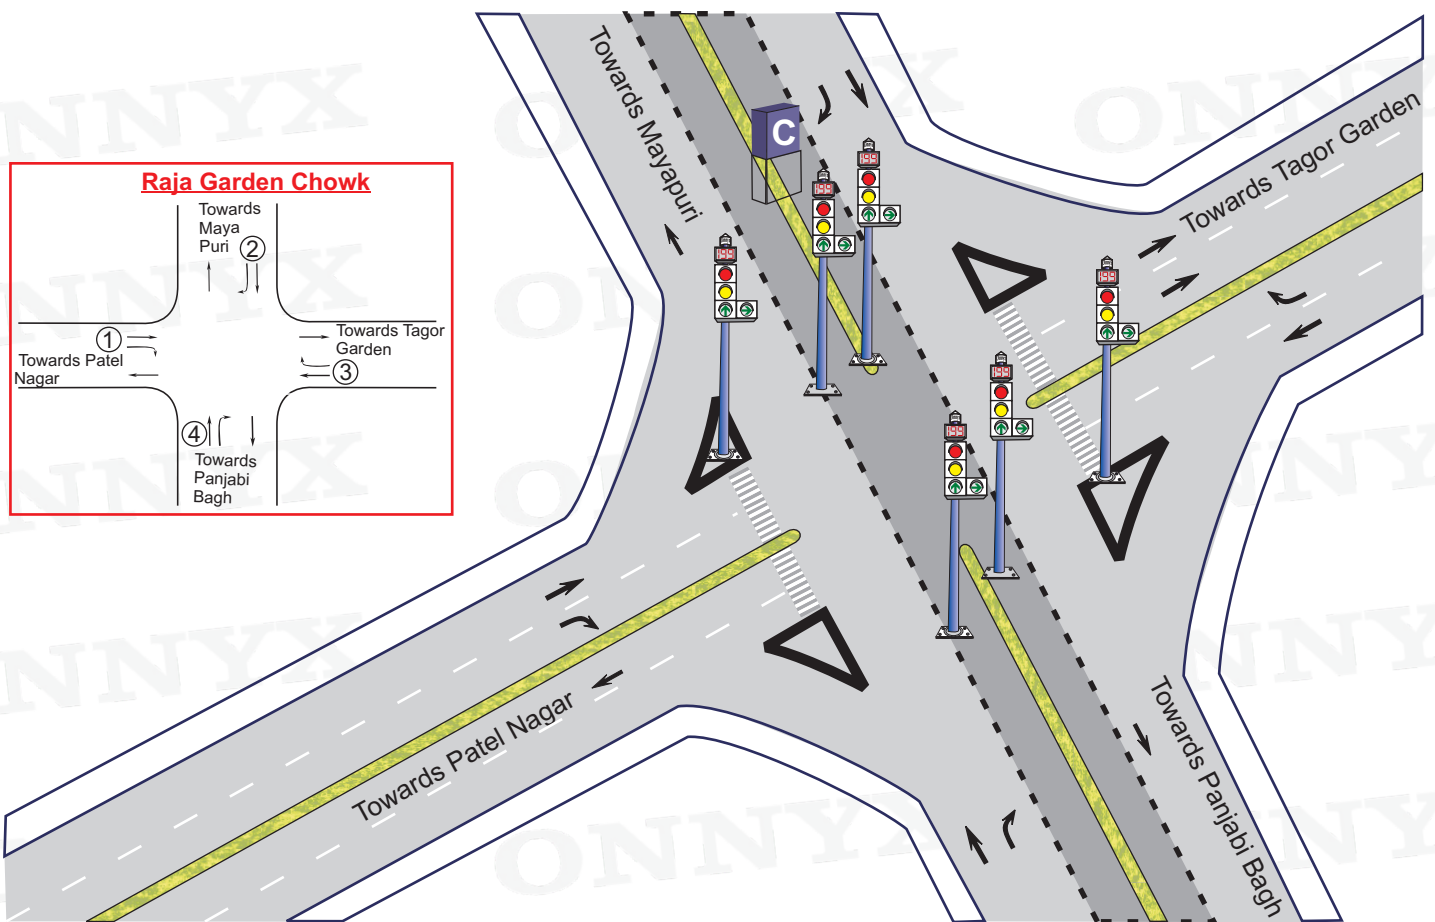



Junction Name:- Raja Garden Chowk

Jn. Code:- X-31

District :- West

Circle :- Rajauri Garden



		①	②	③	④	
Plan No.	Switching					Total Cycle Time
1.	06:00-11:00	41 Sec.	28 Sec.	61 Sec.	26 Sec.	156 Sec.
2.	11:00-17:00	41 Sec.	28 Sec.	41 Sec.	24 Sec.	134Sec.
3.	17:00-23:00	51 Sec.	31 Sec.	61 Sec.	28 Sec.	171Sec.
4.	23:00-06:00	25 Sec.	25 Sec.	25 Sec.	25 Sec.	100Sec.

04 Sec. included in all Phases for AMBER

Signal Timing – 06:00 – 23:00

Blinker Timing – 23:00 – 06:00

Not to scale

Prepared by : www.onnyx.in