


Junction Name:- Saraswati Vihar Outer Ring Road

Jn. Code:- Y-13
District :- North West
Circle :- Rohini

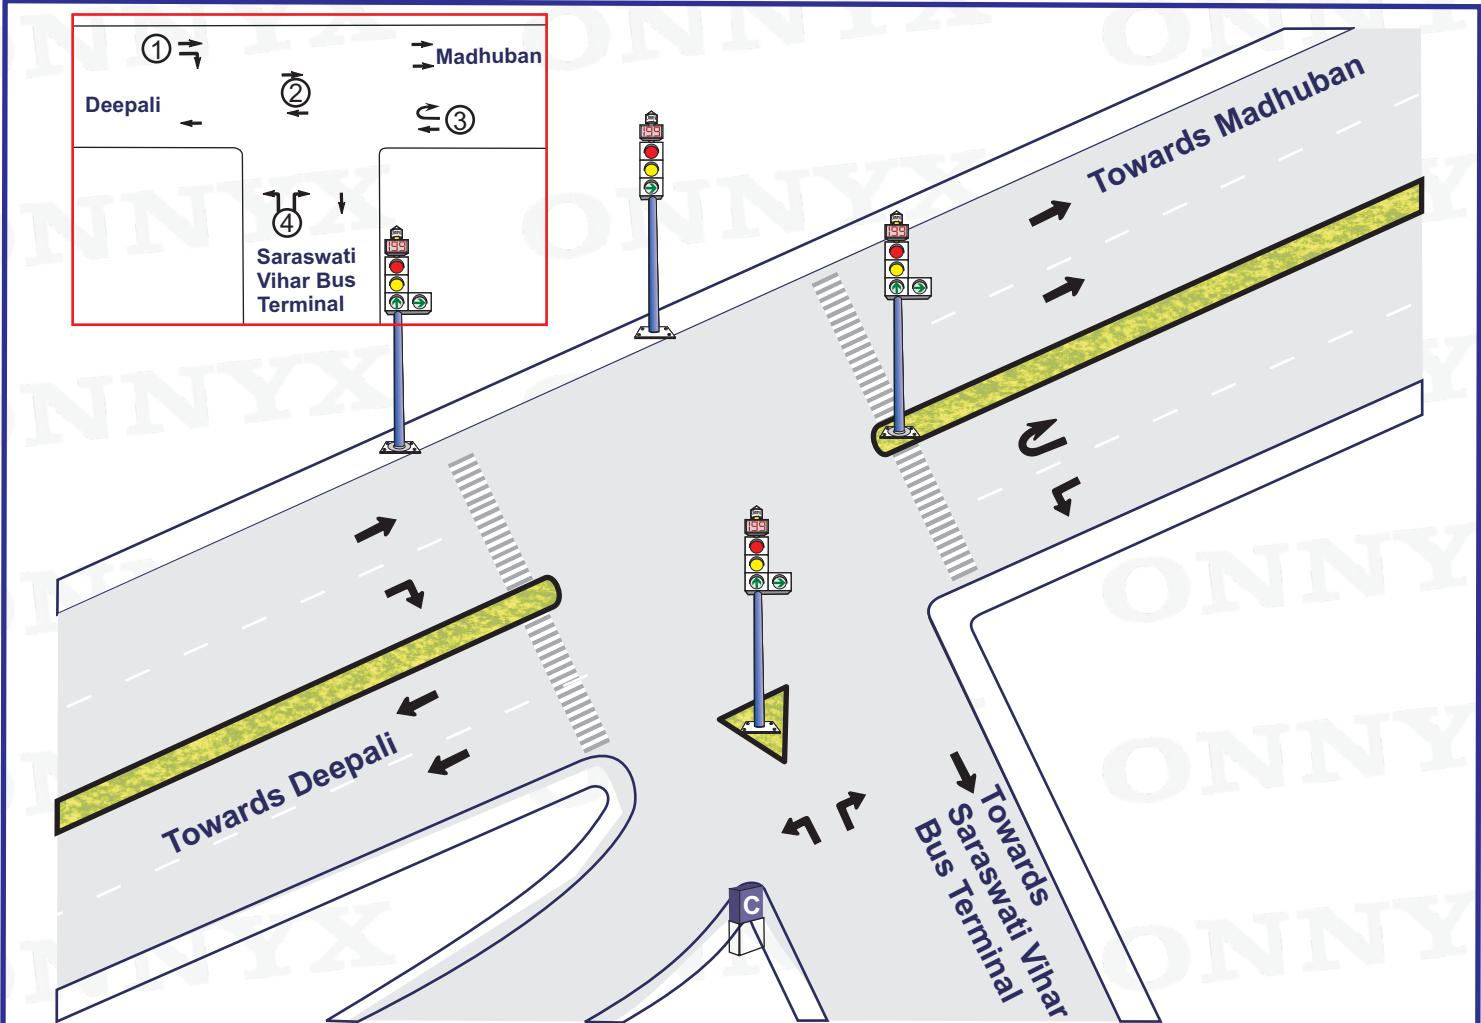

Plan No.	Time	①	②	③	④	Total Cycle Time
1.	06:30-08:00	25 Sec.	64 Sec.	24 Sec.	24 Sec.	137 Sec.
2.	08:00-17:00	45 Sec.	54 Sec.	39 Sec.	39 Sec.	177 Sec.
3.	17:00-23:00	45 Sec.	64 Sec.	39 Sec.	39 Sec.	187 Sec.
4.	23:00-23:59	25 Sec.	64 Sec.	24 Sec.	24 Sec.	137 Sec.
5.	23:59-06:30	15 Sec.	54 Sec.	14 Sec.	14 Sec.	97 Sec.

05 Sec.included in all Phases for AMBER

Signal Timing – 24 Hours

Blinker Timing – N. A.

Not to scale

Prepared by : www.onnyx.in