


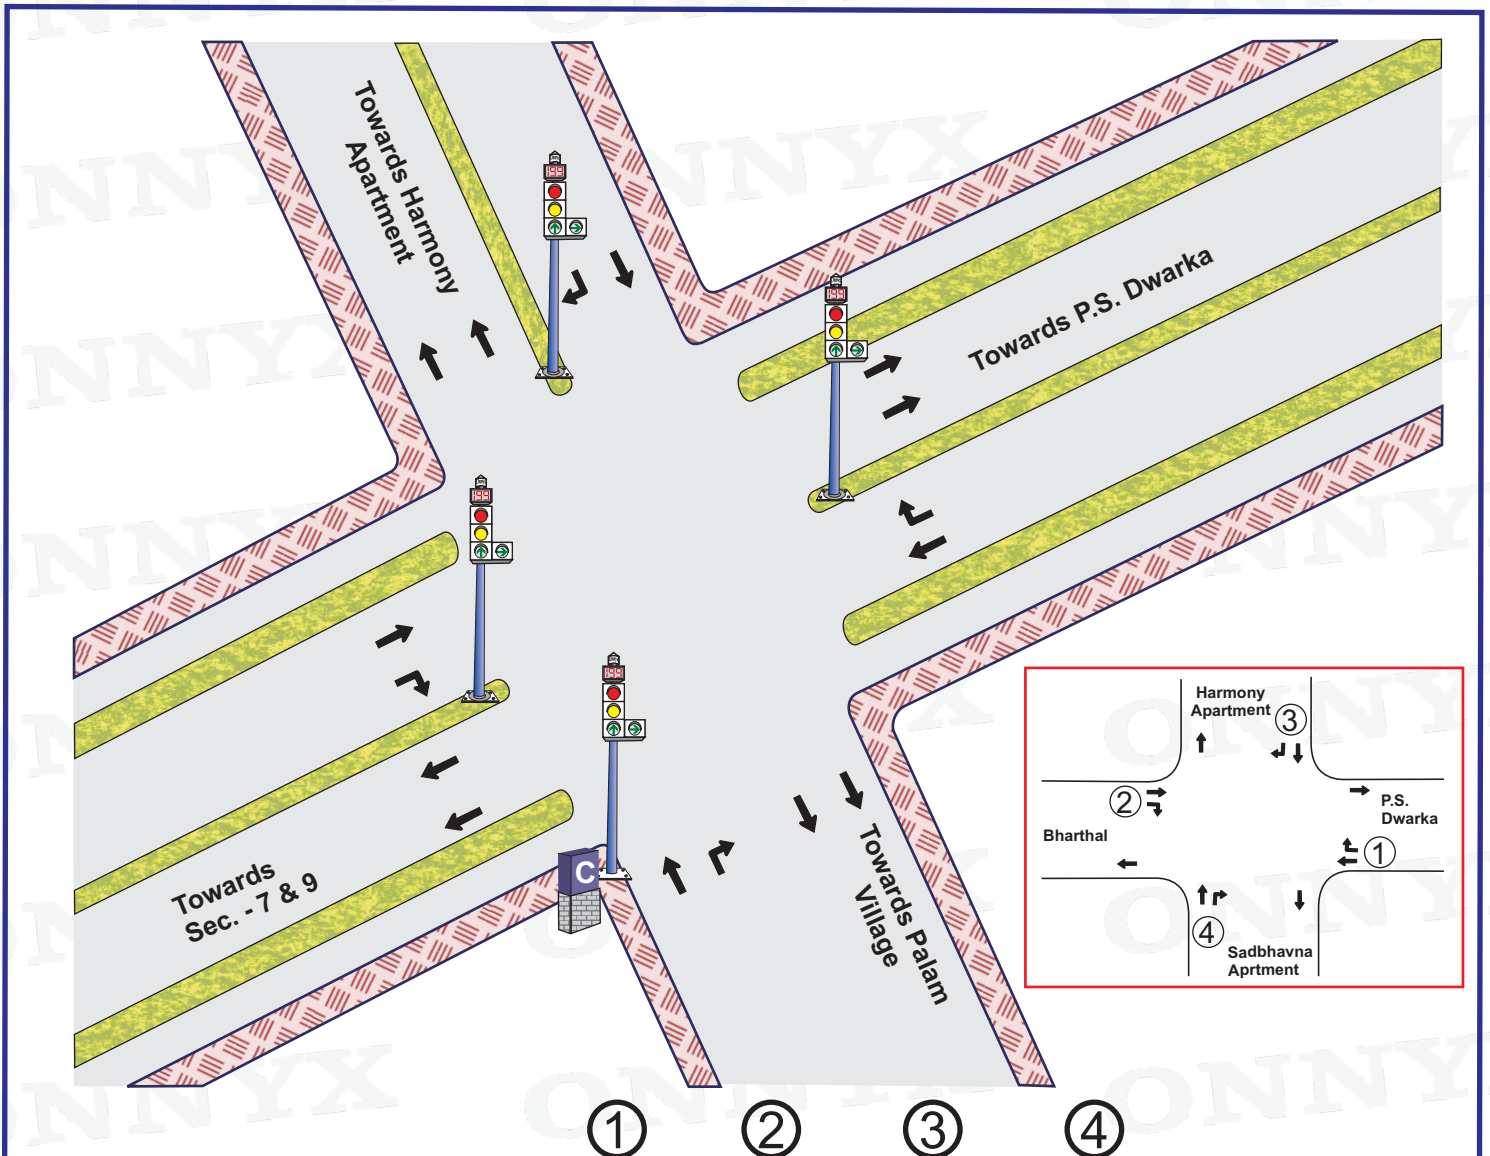



**Junction Name:-** Sadbhavna Apartment

**Jn. Code:-** D-34

**District :-** South West

**Circle :-** Dwarka



Plan No.	Time					Total Cycle Time
1.	06:00-08:00	20 Sec.	20 Sec.	15 Sec.	15 Sec.	70 Sec.
2.	08:00-17:00	20 Sec.	20 Sec.	20 Sec.	15 Sec.	75 Sec.
3.	17:00-21:30	30 Sec.	25 Sec.	15 Sec.	15 Sec.	85 Sec.

05 Sec. included in all Phases for AMBER

**Signal Timing – 06:00--21:30**

**Blinker Timing – 21:30--06:00**

**Not to scale**

Prepared by : [www.onnyx.in](http://www.onnyx.in)