


**Junction Name:-** Rohtak Rd.Mianwali Nagar

**Jn. Code:-** E-23

**District :-** West

**Circle :-** Punjabi Bagh

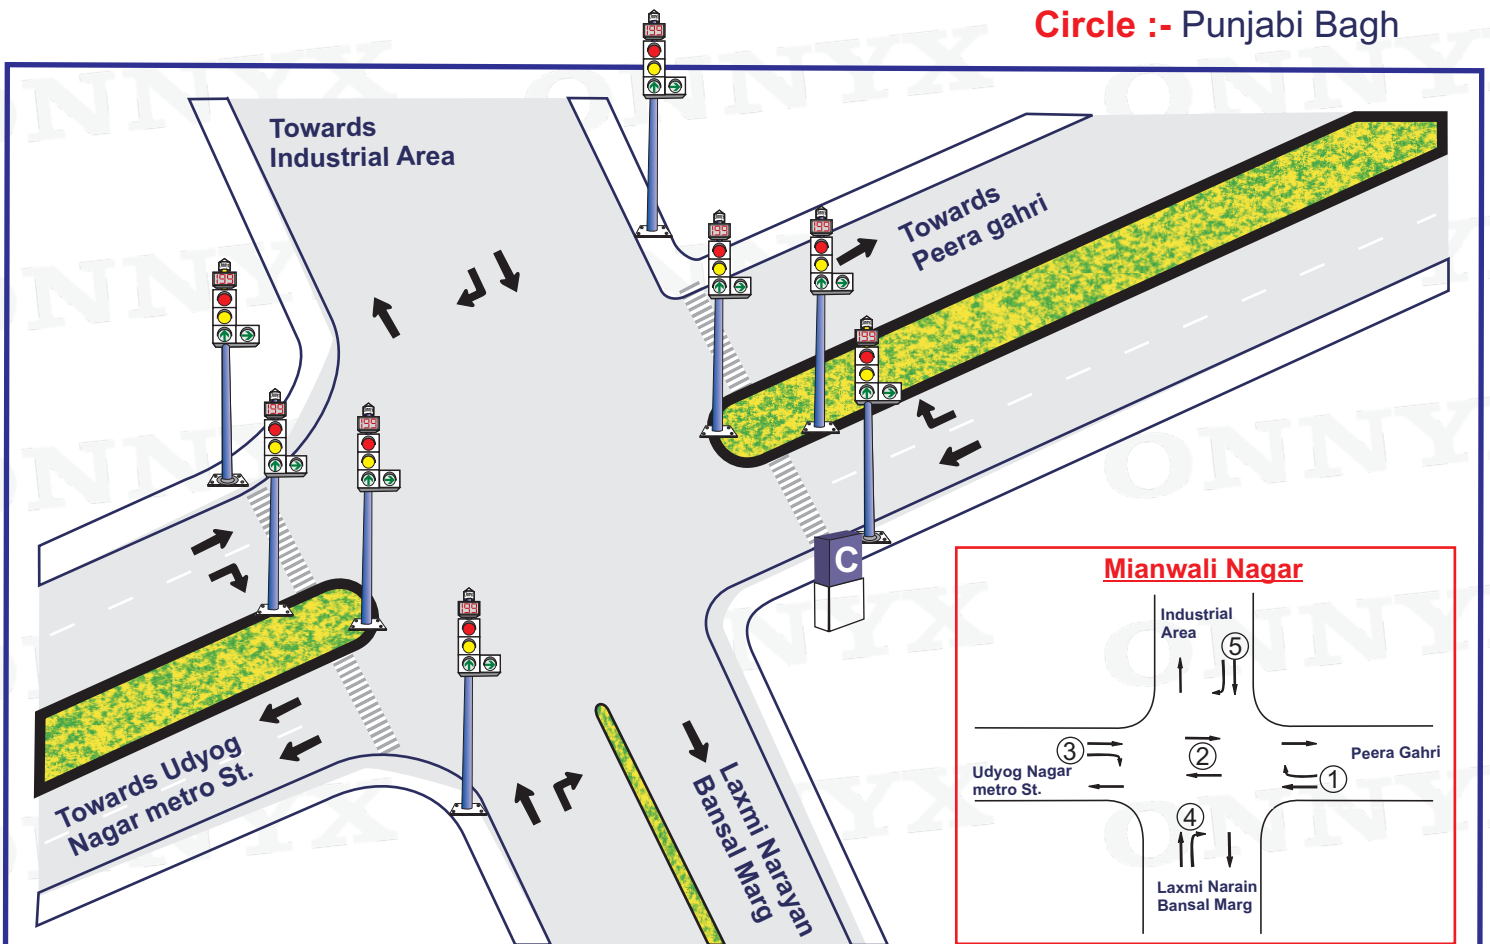

Plan No.	Time	①	②	③	④	⑤	Total Cycle Time
1.	06:00-08:00	40 Sec.	45 Sec.	20 Sec.	20 Sec.	12 Sec.	137 Sec.
2.	08:00-23:00	15 Sec.	35 Sec.	11 Sec.	11 Sec.	11 Sec.	83 Sec.

04 Sec.included in all Phases for AMBER

**Signal Timing – 06:00 – 23:00**

**Blinker Timing – 23:00 – 06:00**

**Not to scale**

Prepared by : [www.onnyx.in](http://www.onnyx.in)