


Junction Name:- Rani Jhansi Rd.
R/A Jhandewalan

Jn. Code:- E-6

District :- Central

Circle :- Paharganj

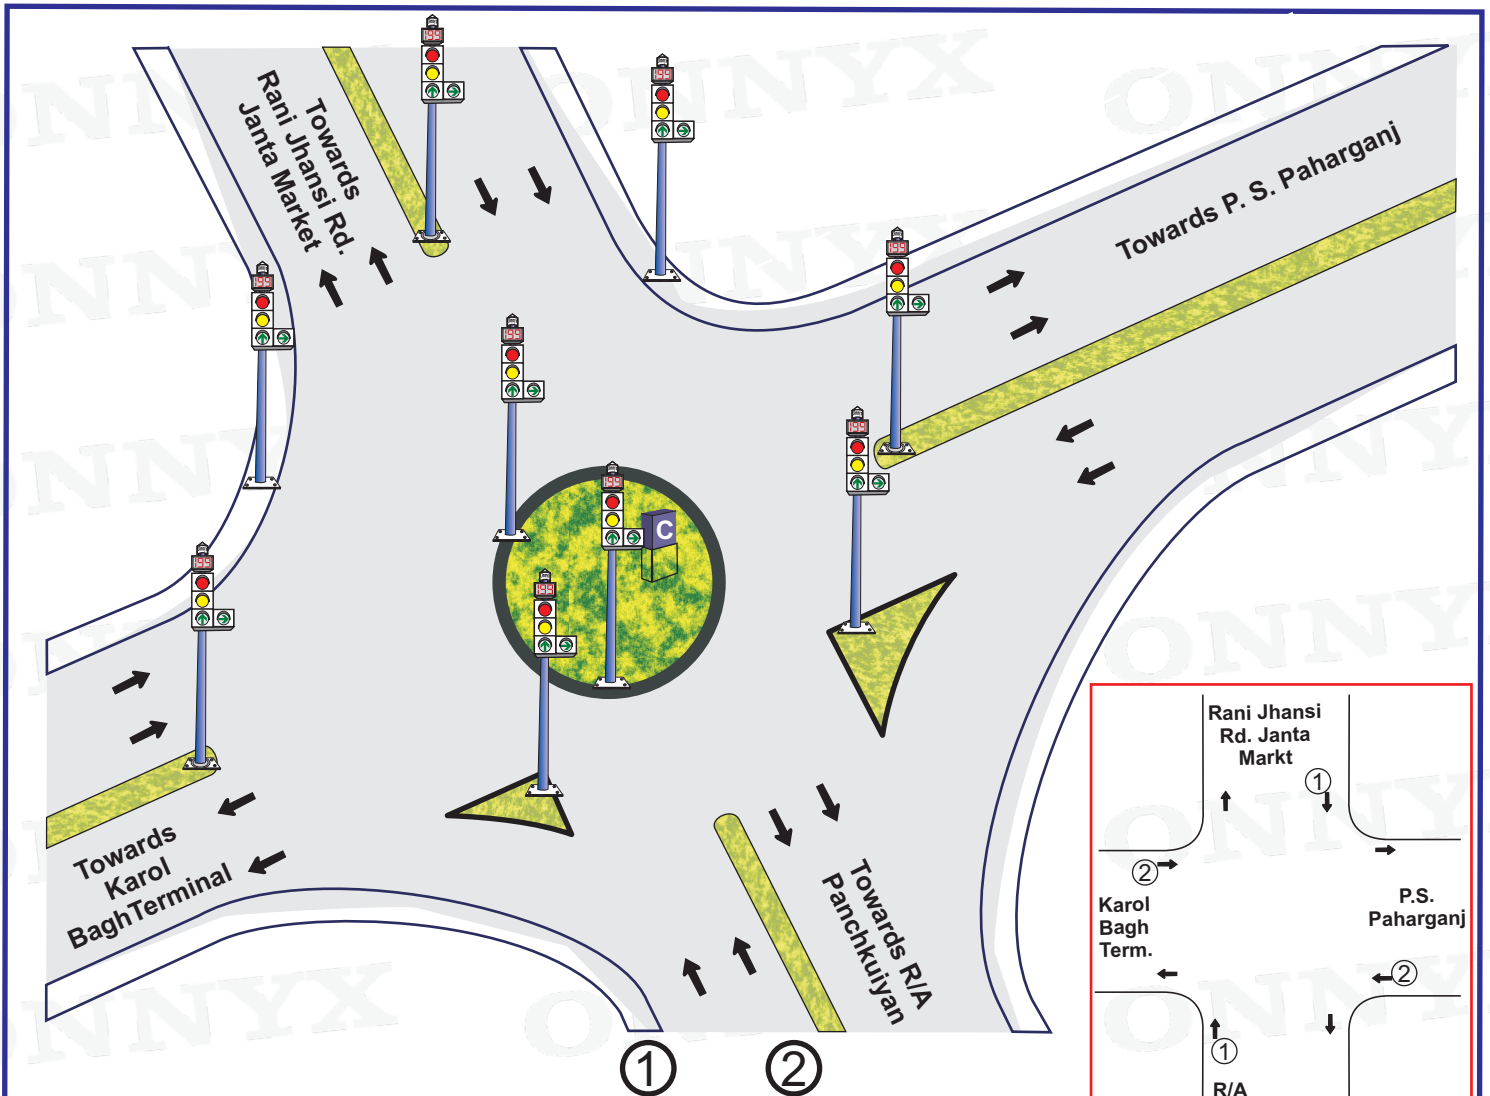

Plan No.	Time	↑↓	→←	Total Cycle Time
1.	06:00-08:00	35 Sec.	35 Sec.	70 Sec.
2.	08:00-11:00	65 Sec.	55 Sec.	120 Sec.
3.	11:00-17:00	60 Sec.	50 Sec.	110 Sec.
4.	17:00-22:00	70 Sec.	60 Sec.	130 Sec.
5.	22:00-23:00	35 Sec.	35 Sec.	70 Sec.

05 Sec. included in all Phases for AMBER

10 Sec. included in all Phases for all RED

Signal Timing – 06:00--23:00

Blinker Timing – 23:00--06:00

Not to scale

Prepared by : www.onnyx.in