
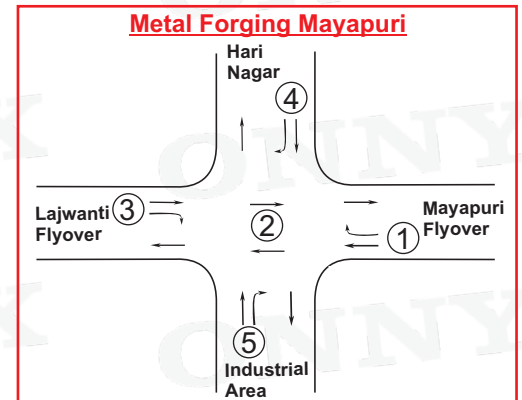


Junction Name:- Metal Forging Mayapuri

Jn. Code:- G-5

District :- West

Circle :- Mayapuri

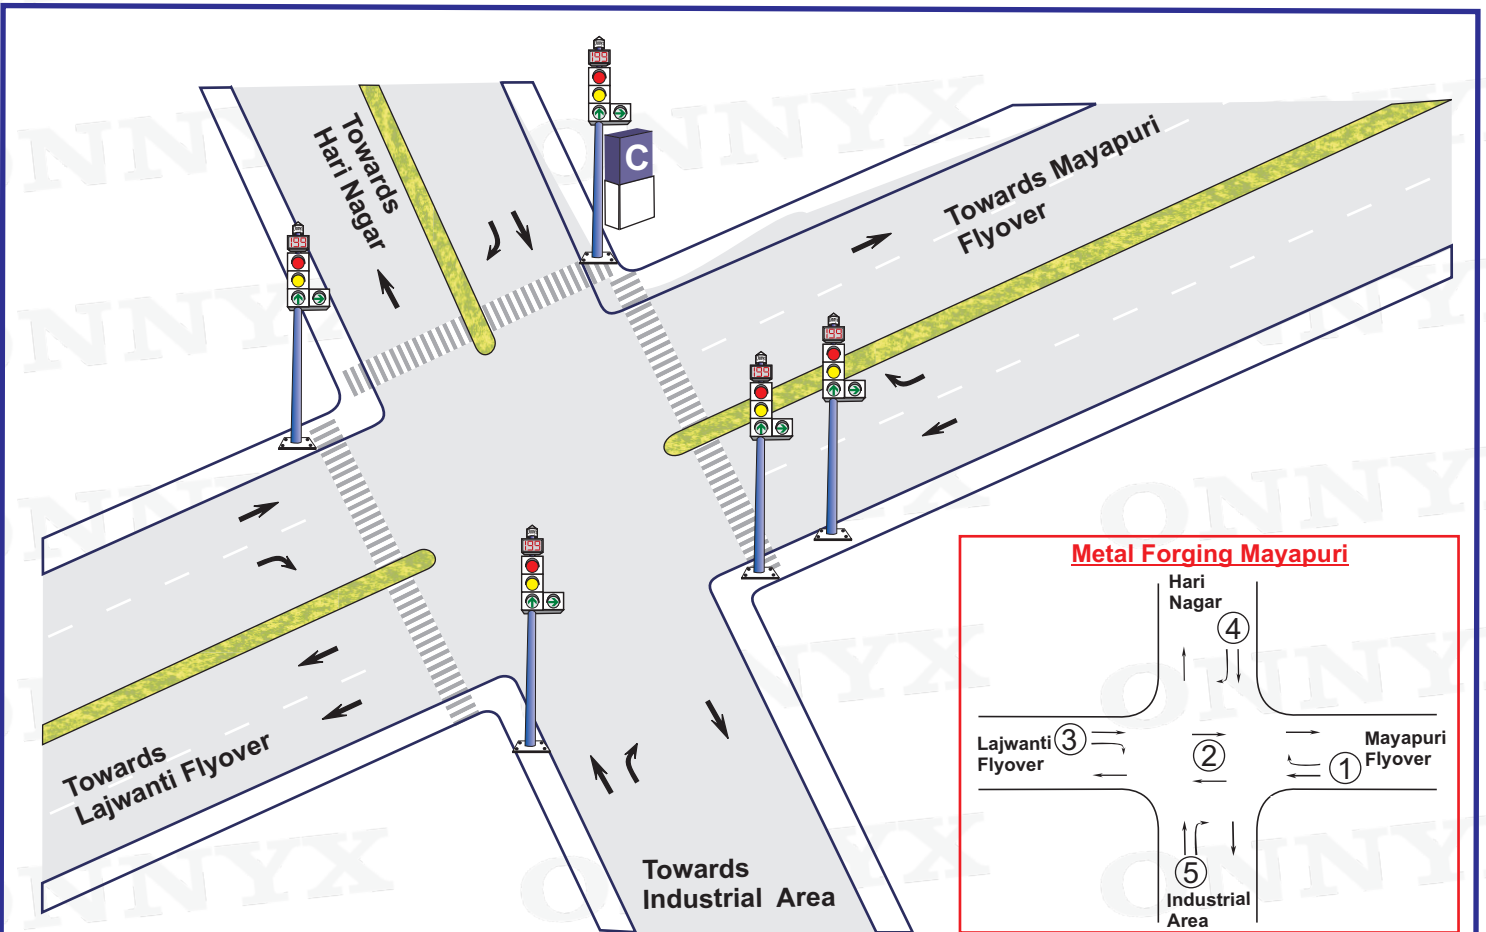

		①	②	③	④	⑤	
Plan No.	Switching						Total Cycle Time
1.	06:00-08:00	31 Sec.	41 Sec.	16 Sec.	16 Sec.	11 Sec.	115 Sec.
2.	08:00-11:00	51 Sec.	41 Sec.	21 Sec.	21 Sec.	11 Sec.	145 Sec.
3.	11:00-17:00	61 Sec.	41 Sec.	21 Sec.	21 Sec.	11 Sec.	155 Sec.
4.	17:00-23:00	71 Sec.	51 Sec.	21 Sec.	26 Sec.	16 Sec.	175 Sec.
Non Working day & public Holiday Plan	06:00-11:00	31 Sec.	41 Sec.	16 Sec.	16 Sec.	11 Sec.	115 Sec.
	11:00-23:00	51 Sec.	41 Sec.	21 Sec.	21 Sec.	11 Sec.	145 Sec.

04 Sec. included in all Phases for AMBER

Signal Timing – 06:00 – 23:00

Blinker Timing – 23:00 – 06:00

Not to scale

Prepared by : www.onnyx.in