


Junction Name:- Ratanpuri Crossing

Jn. Code:- K-41

District :- West

Circle :- Maya Puri

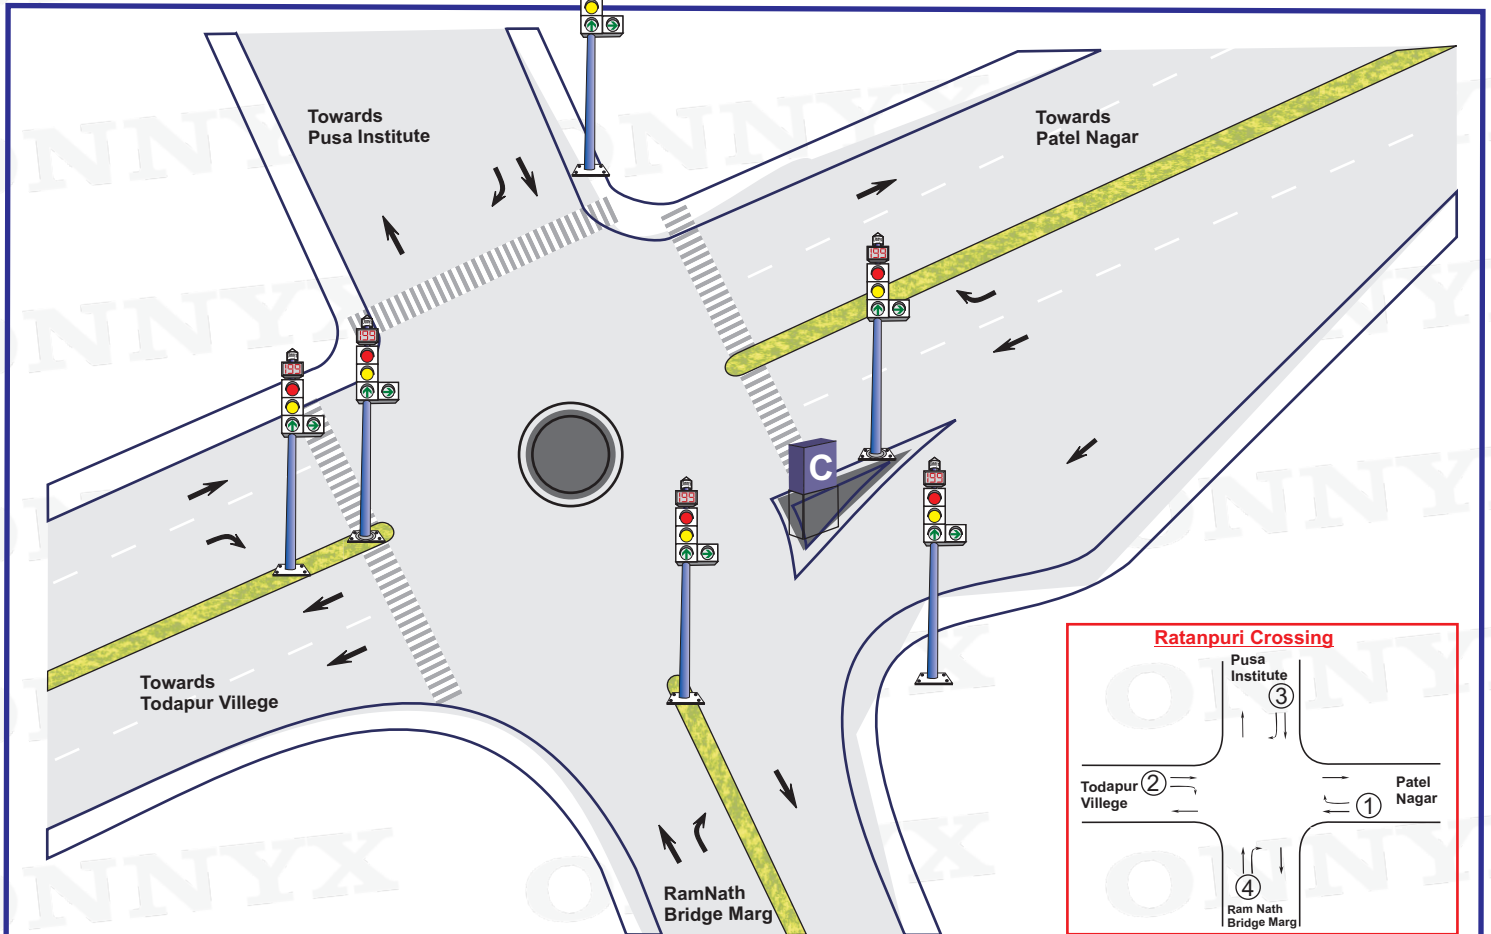

Plan No.	Switching	①	②	③	④	Total Cycle Time
1.	06:00-08:00	26 Sec.	56 Sec.	11 Sec.	26 Sec.	119 Sec.
2.	08:00-11:00	35 Sec.	99 Sec.	11 Sec.	50 Sec.	195 Sec.
3.	11:00-17:00	41 Sec.	61 Sec.	11 Sec.	46 Sec.	159 Sec.
4.	17:00-23:00	49 Sec.	51 Sec.	11 Sec.	99 Sec.	210 Sec.
Non Working day & public Holiday Plan	06:00-11:00	26 Sec.	56 Sec.	11 Sec.	26 Sec.	119 Sec.
	11:00-23:00	41 Sec.	61 Sec.	11 Sec.	46 Sec.	159 Sec.

04 Sec. included in all Phases for AMBER

Signal Timing – 06:00 – 23:00

Blinker Timing – 23:00 – 06:00

Not to scale

Prepared by : www.onnyx.in