


Junction Name:- Meethapur Chowk

Jn. Code:- M-13
District :- South East
Circle :- Sarita Vihar

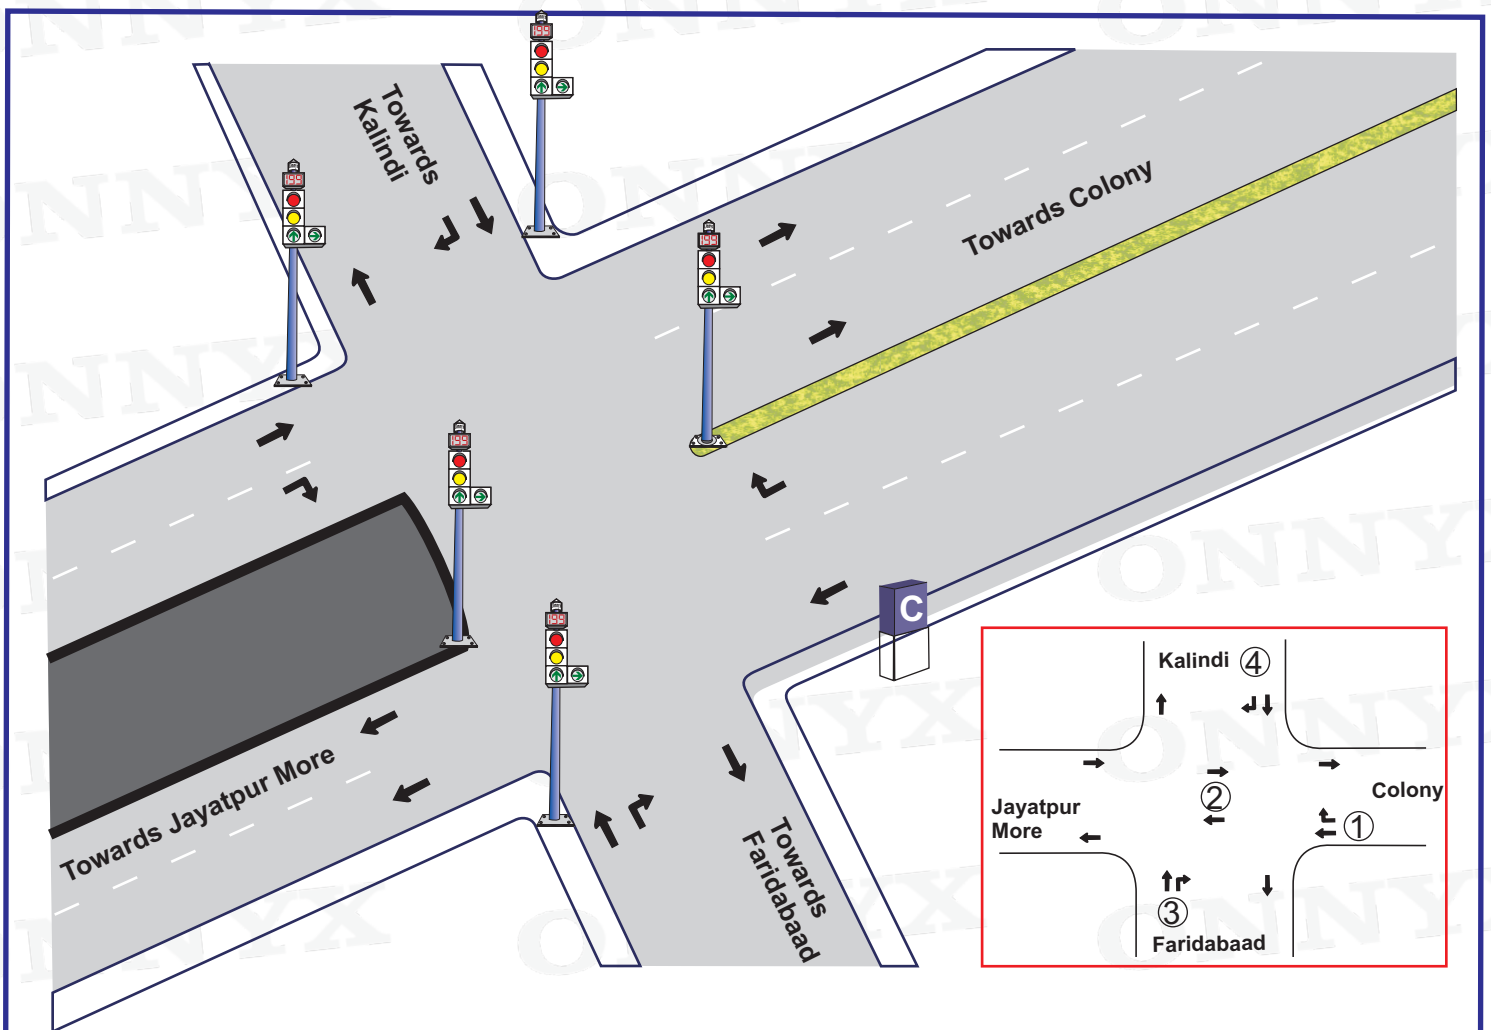

| Plan No. | Time | ① | ② | ③ | ④ | Total Cycle Time |
|----------|-------------|---------|---------|---------|---------|------------------|
| 1. | 06:00-08:00 | 15 Sec. | 30 Sec. | 15 Sec. | 20 Sec. | 80 Sec. |
| 2. | 08:00-11:00 | 30 Sec. | 50 Sec. | 25 Sec. | 20 Sec. | 125 Sec. |
| 3. | 11:00-17:00 | 20 Sec. | 60 Sec. | 25 Sec. | 25 Sec. | 130 Sec. |
| 4. | 17:00-21:00 | 20 Sec. | 70 Sec. | 30 Sec. | 30 Sec. | 150 Sec. |
| 5. | 21:00-23:00 | 15 Sec. | 30 Sec. | 15 Sec. | 20 Sec. | 80 Sec. |

05 Sec.included in all Phases for AMBER

Signal Timing – 06:00--23:00

Blinker Timing – 23:00--06:00

Not to scale

Prepared by : www.onnyx.in