


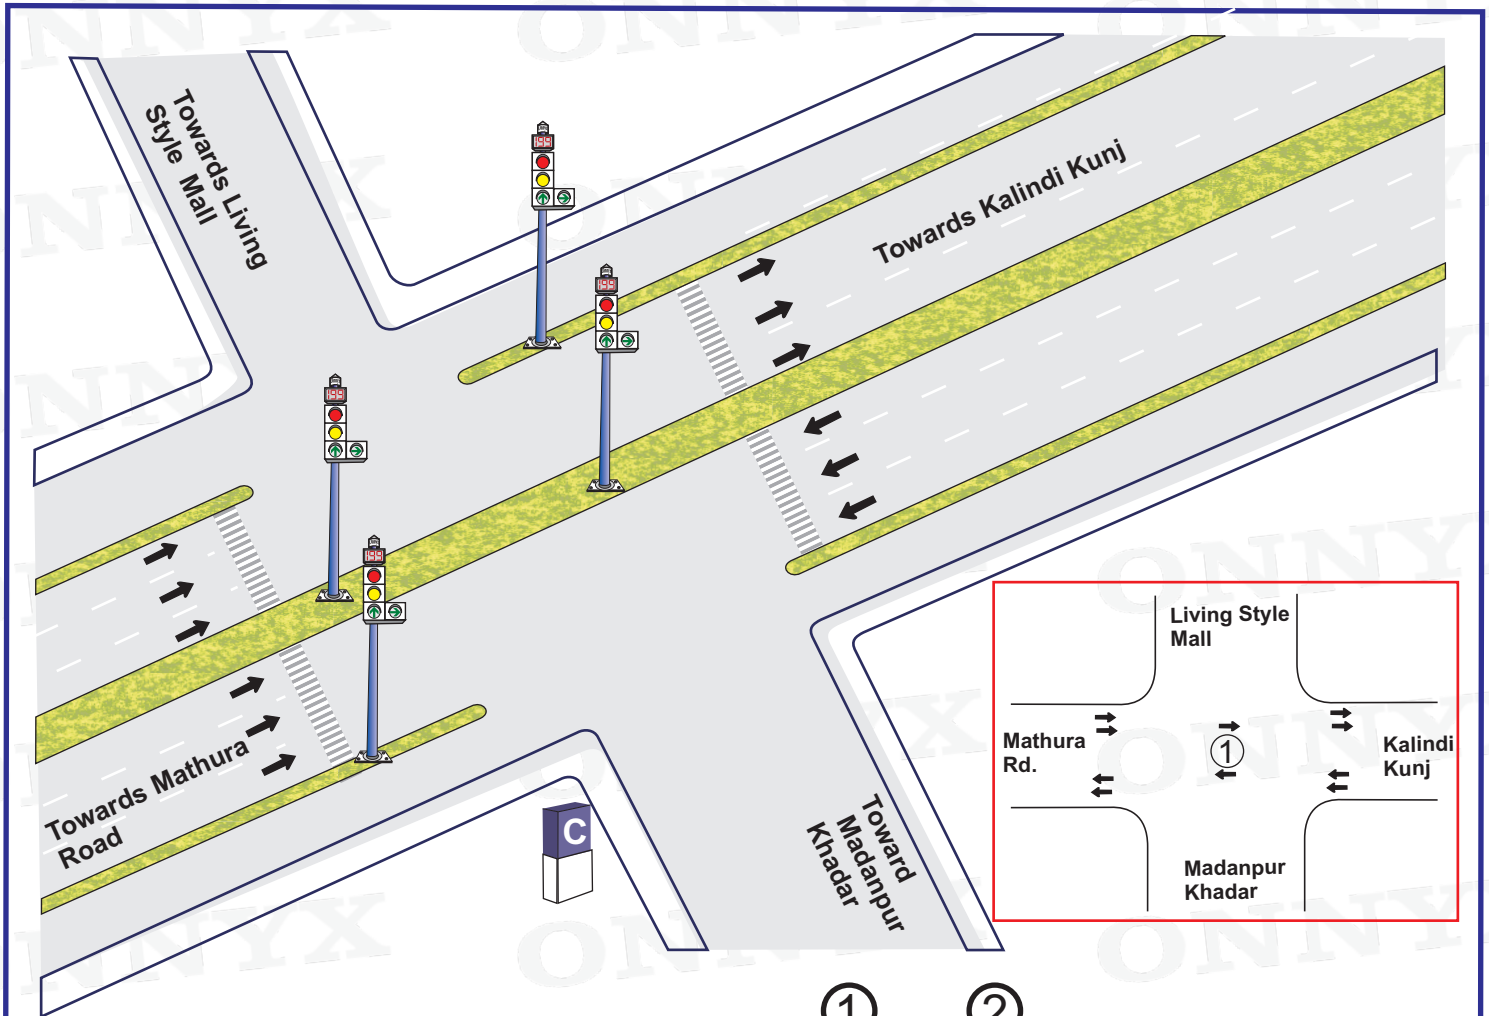

Junction Name:- Living Style Mall

Jn. Code:- M-62

District :- South East

Circle :- Sarita Vihar



Plan No.	Time			Total Cycle Time
1.	06:00-08:00	80 Sec.	15 Sec.	95 Sec.
2.	08:00-11:00	110 Sec.	20 Sec.	120 Sec.
3.	11:00-17:00	80 Sec.	15 Sec.	95 Sec.
4.	17:00-22:00	110 Sec.	20 Sec.	120 Sec.
5.	22:00-23:00	80 Sec.	15 Sec.	95 Sec.

05 Sec.included in all Phases for AMBER

Signal Timing – 06:00--23:00

Blinker Timing – 23:00--06:00

Not to scale

Prepared by : www.onnyx.in